


**B ENLARGED VESTIBULE 001 PLAN**  
1/2" = 1'-0"

**FLOOR FINISH LEGEND**

- 9"x9" STAGGERED LUXURY VINYL TILE (LVT) w/ UNDERLAYMENT
- 1x4 FIR WOOD FLOORING
- RANDOM COURSE PORCELAIN TILE FLOORING w/ BACKER BOARD
- CARPET FLOORING w/ PAD

**FURNITURE LEGEND**

- NOTES:
- FURNITURE SHOWN TO ILLUSTRATE LOCATIONS AND COORDINATION FOR ELECTRICAL, TECHNOLOGY AND OTHER OWNER PROVIDED EQUIPMENT.
  - ALL FURNITURE SHOWN PROVIDED BY OWNER UNDER SEPARATE CONTRACT
- A** 4-DRAWER TALL FILE CABINET (APPROX. 15" W. X 26.5" D. X 52" H. "HON 310 SERIES" OR EQUAL)
  - B** 2-DRAWER SHORT FILE CABINET (APPROX. 15" W. X 26.5" D. X 29" H. "HON 310 SERIES" OR EQUAL)
  - C** 30" X 60" DESK WITH 30" RETURN AND TASK CHAIR
  - C1** 30" X 72" DESK WITH 30" RETURN AND TASK CHAIR
  - C2** 30" X 60" DESK WITH TASK CHAIR
  - D** GUEST CHAIR
  - E** 36" SQUARE MEETING TABLE WITH 4 CHAIRS
  - F** LARGE CONFERENCE TABLE WITH 8 CHAIRS
  - G** 60" X 18" CRENDENZA
  - H** OVERSIZED DESK WITH 42" RETURN AND TASK CHAIR
  - I** 3' X 6' MEETING TABLE WITH 2 CHAIRS
  - J** FLAT FILE
  - K** 4 SHELF BOOKSHELF, 36" W. X 60" H.
  - L** 36" X 72" WORK TABLE
  - M** 42" X 72" CONFERENCE TABLE WITH 6 CHAIRS
  - N** 2' X 4' WORK TABLE
  - O** 36" W. X 18" D. X 6' H. STORAGE CABINET
  - P** 2-DRAWER TALL LATERAL FILE CABINET (APPROX. 30" W. X 19 1/4" D. X 28" H.)
  - Q** 4-DRAWER TALL LATERAL FILE CABINET (APPROX. 30" W. X 19 1/4" D. X 53" H.)
  - R** SURFACE MOUNTED OR SEMI-RECESSED FIRE EXTINGUISHER CABINET, F.E. TYPE T.B.D.

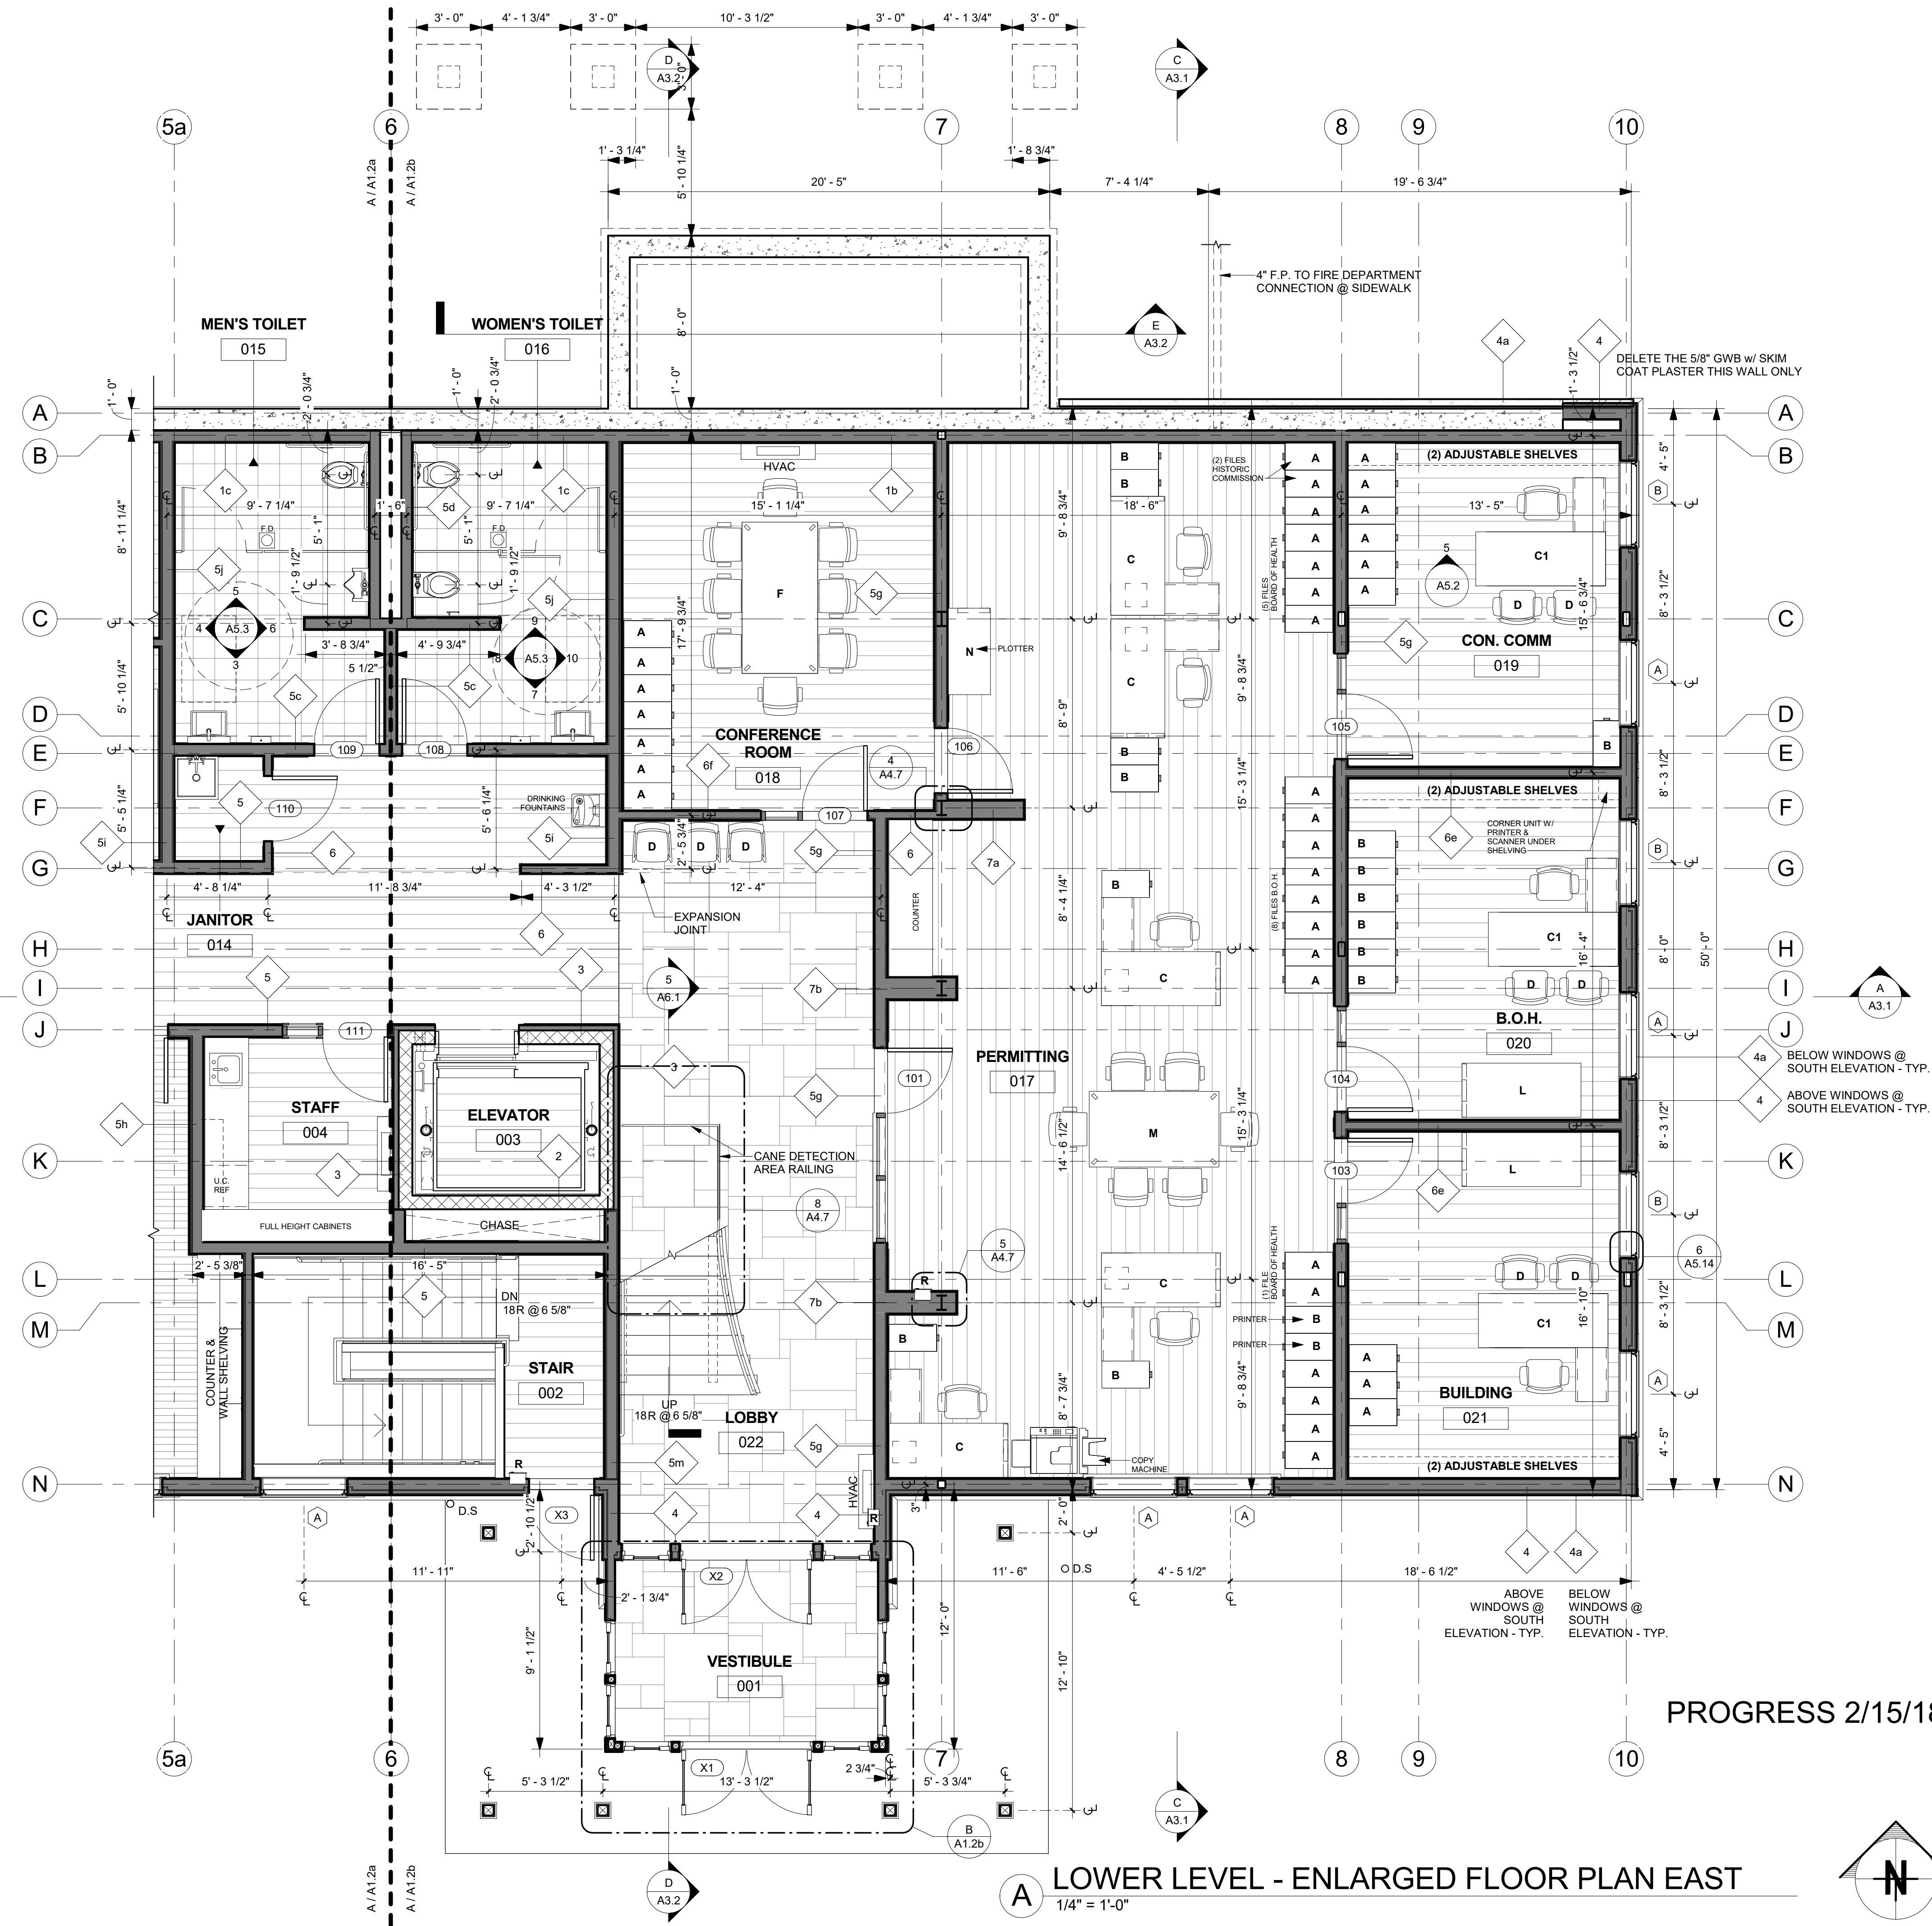

**A LOWER LEVEL - ENLARGED FLOOR PLAN EAST**  
1/4" = 1'-0"

PROGRESS 2/15/18

**Architect**  
  
 Keenan + Kenny Architects, Ltd.  
 189 Main Street  
 Falmouth, Massachusetts 02540  
 Tel. 508-540-0075

**Civil / Structural Engineers**  
 John Lolley, P.E.  
 12 Surveyors Lane  
 Vineyard Haven  
 Massachusetts 02568  
 Tel. 508-693-5153

**Mechanical, Electrical, Plumbing and Fire Protection Engineers**  
 Griffin & Vary, Inc.  
 12 Kendrick Road  
 Wareham, Massachusetts 02571  
 Tel. 508-295-0050


**Landscape Architect**  
 T.L. Studio  
 35 North Main Street  
 Falmouth, Massachusetts 02540  
 Tel. 774-763-2461

**Security and Technology Engineers**  
 Garcia - Galuska - Desousa  
 Consulting Engineers, Inc.  
 370 Faunce Corner Road  
 Dartmouth, Massachusetts 02747  
 Tel. 508-998-5700

**Code Consultant**  
 JENSEN HUGHES  
 117 Metro Center Blvd  
 Warwick, Rhode Island 02886  
 Tel. 401-736-8992

**Owner's Project Manager**  
 Daedalus Projects, Inc.  
 112 South Street  
 Boston, Massachusetts 02111  
 Tel. 508-295-0050

TOWN OF OAK BLUFFS  
 NEW TOWN HALL  
 56 SCHOOL STREET  
 OAK BLUFFS, MASSACHUSETTS

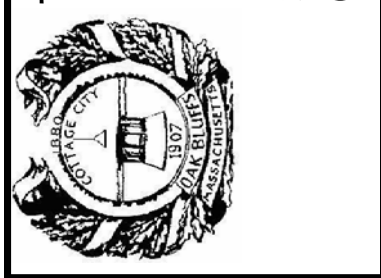

**REVISIONS**

NO.	DATE	DESCRIPTION

STAMP:

PROJECT NO: OBTH  
 ISSUED BY: KKA  
 ISSUED DATE: 3 JANUARY 2018  
 SHEET TITLE: ENLARGED LOWER LEVEL FLOOR PLAN

SCALE: As indicated  
 DISCIPLINE: CATEGORY: SUB CATEGORY: SHEET

**A1.2b**

2/20/2018 10:14:42 AM