

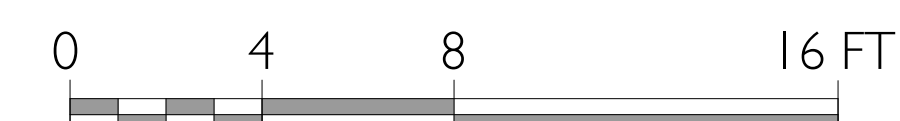


FIRST FLOOR PLAN - EXISTING

SCALE: 1/4" = 1'-0"

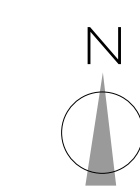

NOT FOR CONSTRUCTION

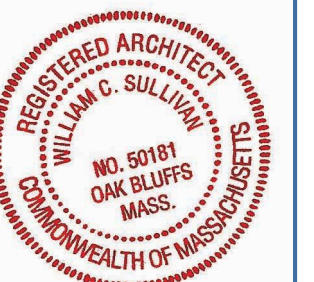


SET:	DATE:

CALLAHAN RESIDENCE
9 BEECHER PARK OAK BLUFFS, MA 02568
EXISTING FIRST FLOOR PLAN

PROJECT NAME:	CALLAHAN RESIDENCE
ADDRESS:	9 BEECHER PARK OAK BLUFFS, MA 02568
SHEET TITLE:	EXISTING FIRST FLOOR PLAN
DRAWN BY:	JG
DATE:	2020-08-17
MAP/PARCEL:	8-120-0
JOB #:	20C04
DRAWING #:	

X-101

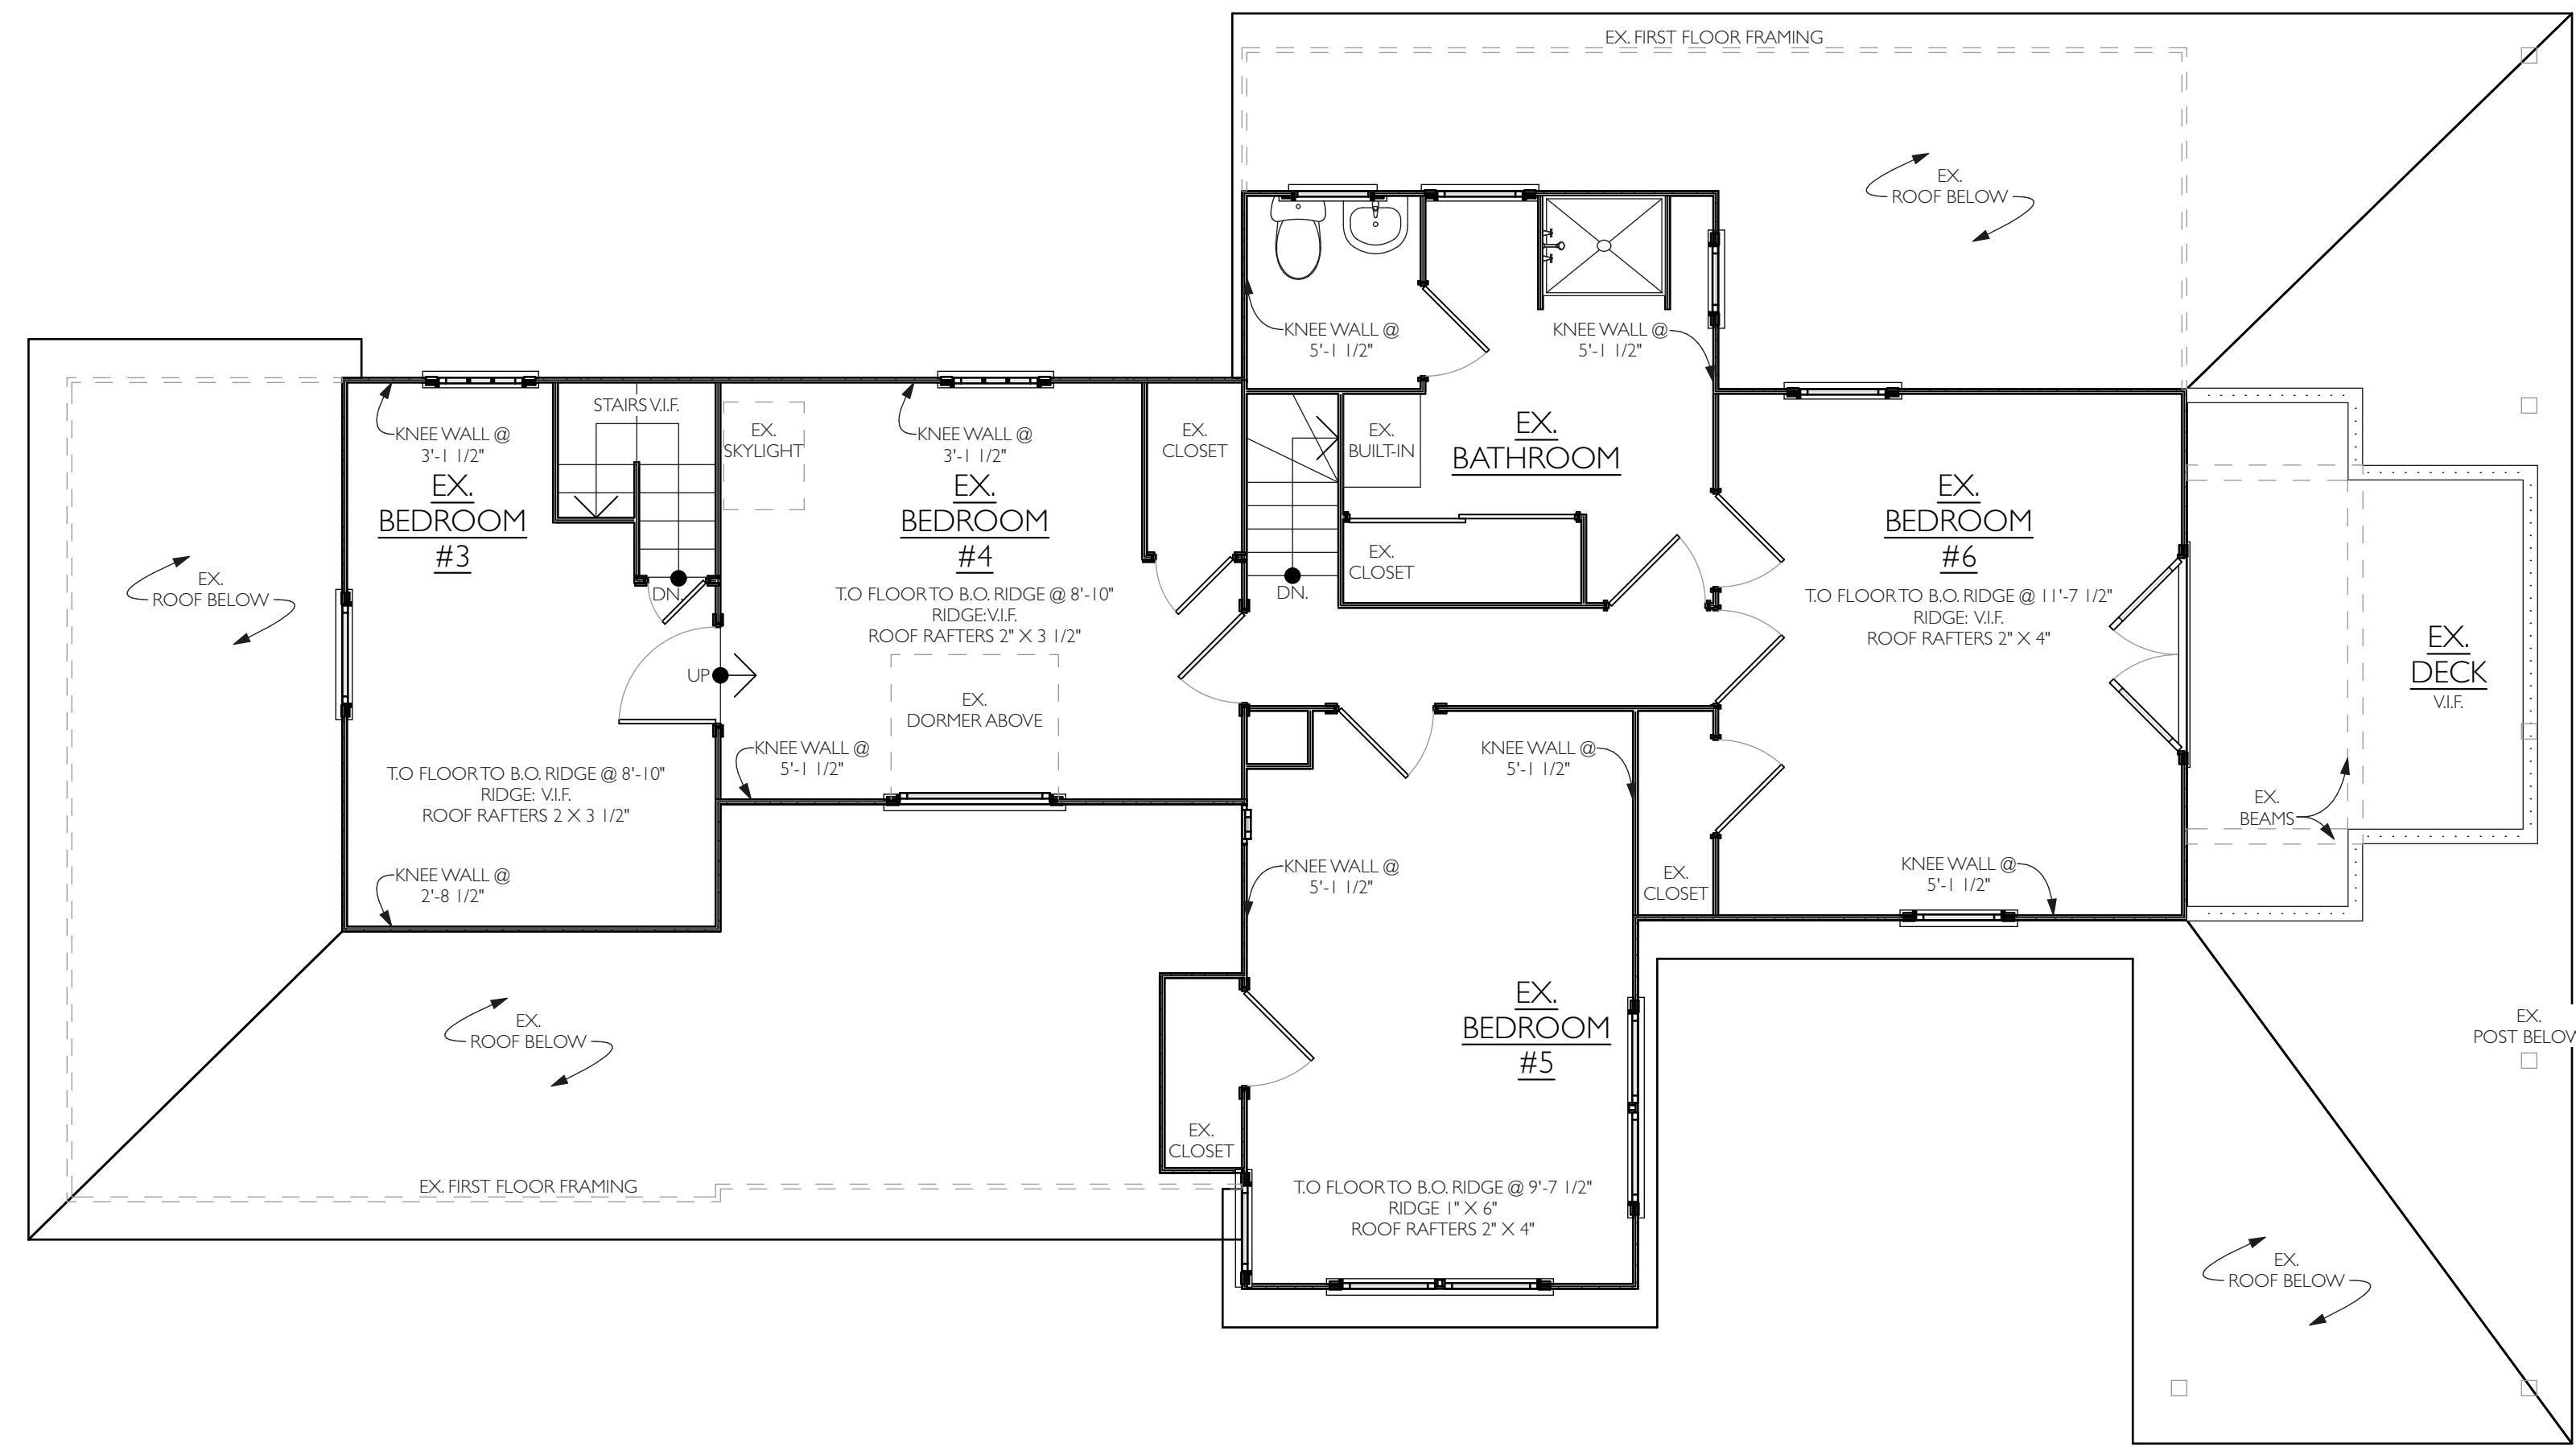

SECOND FLOOR PLAN - EXISTING
 SCALE: 1/4" = 1'-0"

NOT FOR CONSTRUCTION



SET:	DATE:

PROJECT NAME:	CALLAHAN RESIDENCE
ADDRESS:	9 BEECHER PARK OAK BLUFFS, MA 02568
SHEET TITLE:	EXISTING SECOND FLOOR PLAN
DRAWN BY:	JG
DATE:	2020-08-17
MAP/PARCEL:	8-120-0
JOB #:	20C04
DRAWING #:	X-102




EAST ELEVATION - EXISTING
SCALE: 1/4" = 1'-0"



NORTH ELEVATION - EXISTING
SCALE: 1/4" = 1'-0"

NOT FOR CONSTRUCTION

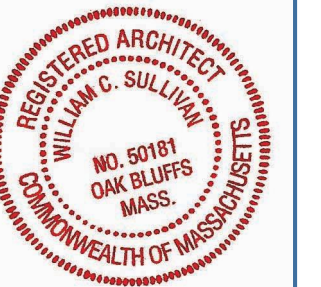

SET:	DATE:

PROJECT NAME: **CALLAHAN RESIDENCE**
ADDRESS: **9 BEECHER PARK OAK BLUFFS, MA 02568**
SHEET TITLE: **EXISTING EXTERIOR ELEVATIONS**

DRAWN BY:	JG
DATE:	2020-08-17
MAP/PARCEL:	8-120-0
JOB #:	20C04
DRAWING #:	

X-103



WEST ELEVATION - EXISTING


SCALE: 1/4" = 1'-0"



SOUTH ELEVATION - EXISTING

SCALE: 1/4" = 1'-0"

NOT FOR CONSTRUCTION

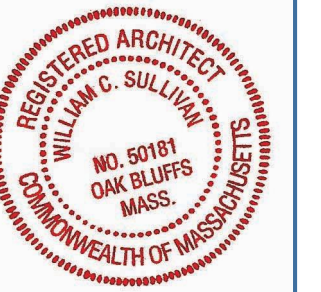

SET:	DATE:

PROJECT NAME: **CALLAHAN RESIDENCE**
ADDRESS: **9 BEECHER PARK OAK BLUFFS, MA 02568**
SHEET TITLE: **EXISTING EXTERIOR ELEVATIONS**

DRAWN BY:	JG
DATE:	2020-08-17
MAP/PARCEL:	8-120-0
JOB #:	20C04
DRAWING #:	

X-104