



**FIRST FLOOR PLAN - EXISTING**

SCALE: 1/4" = 1'-0"

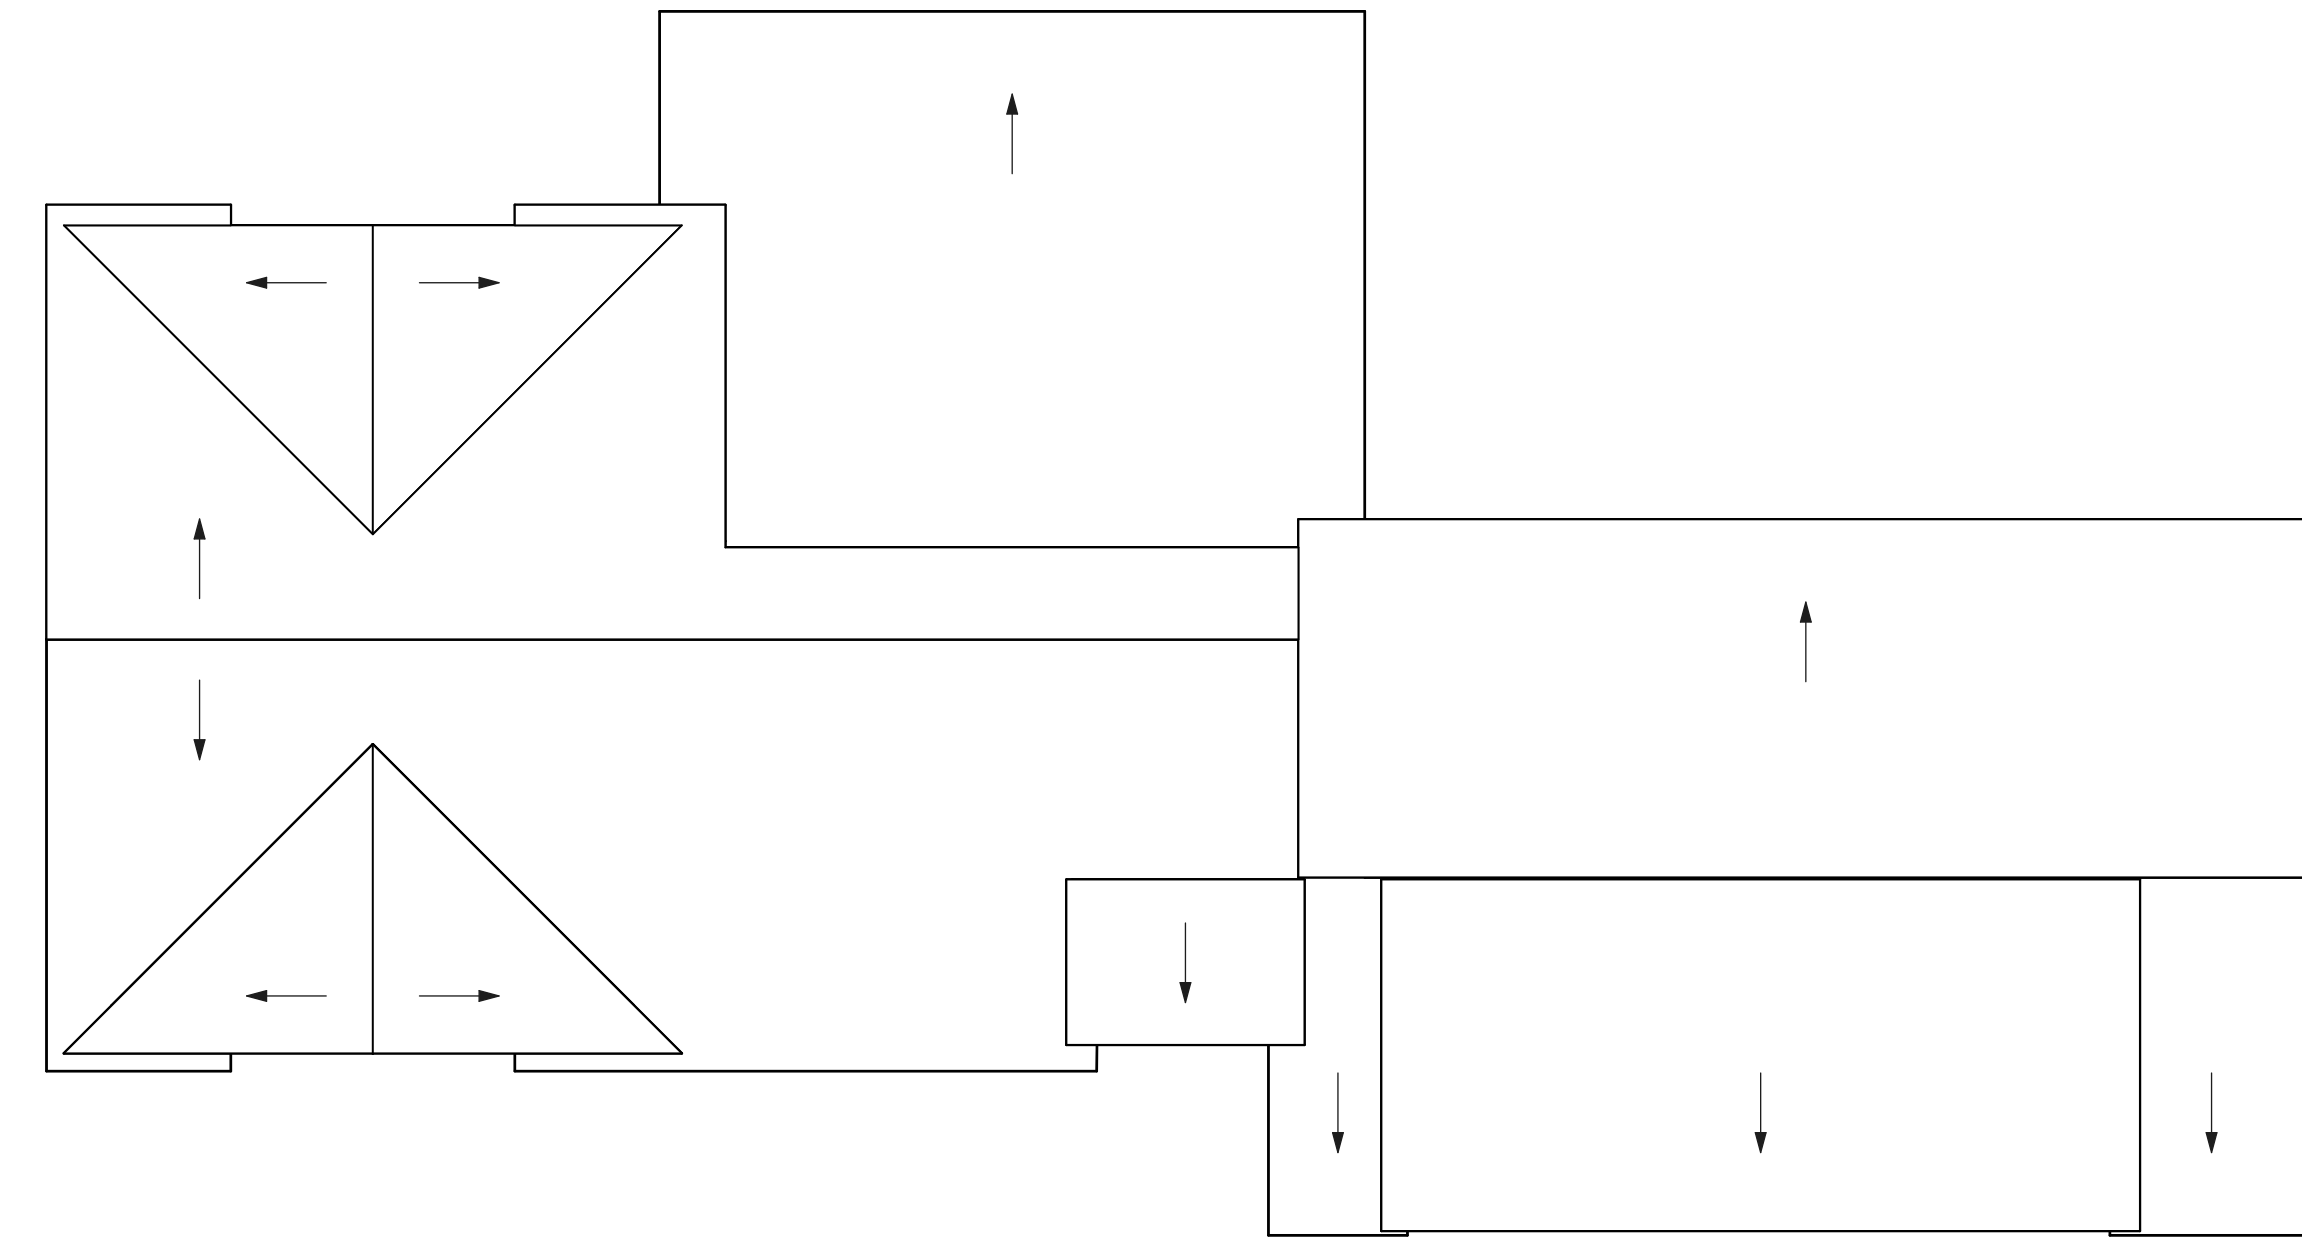

**ROOF PLAN**


SCALE: 1/4" = 1'-0"

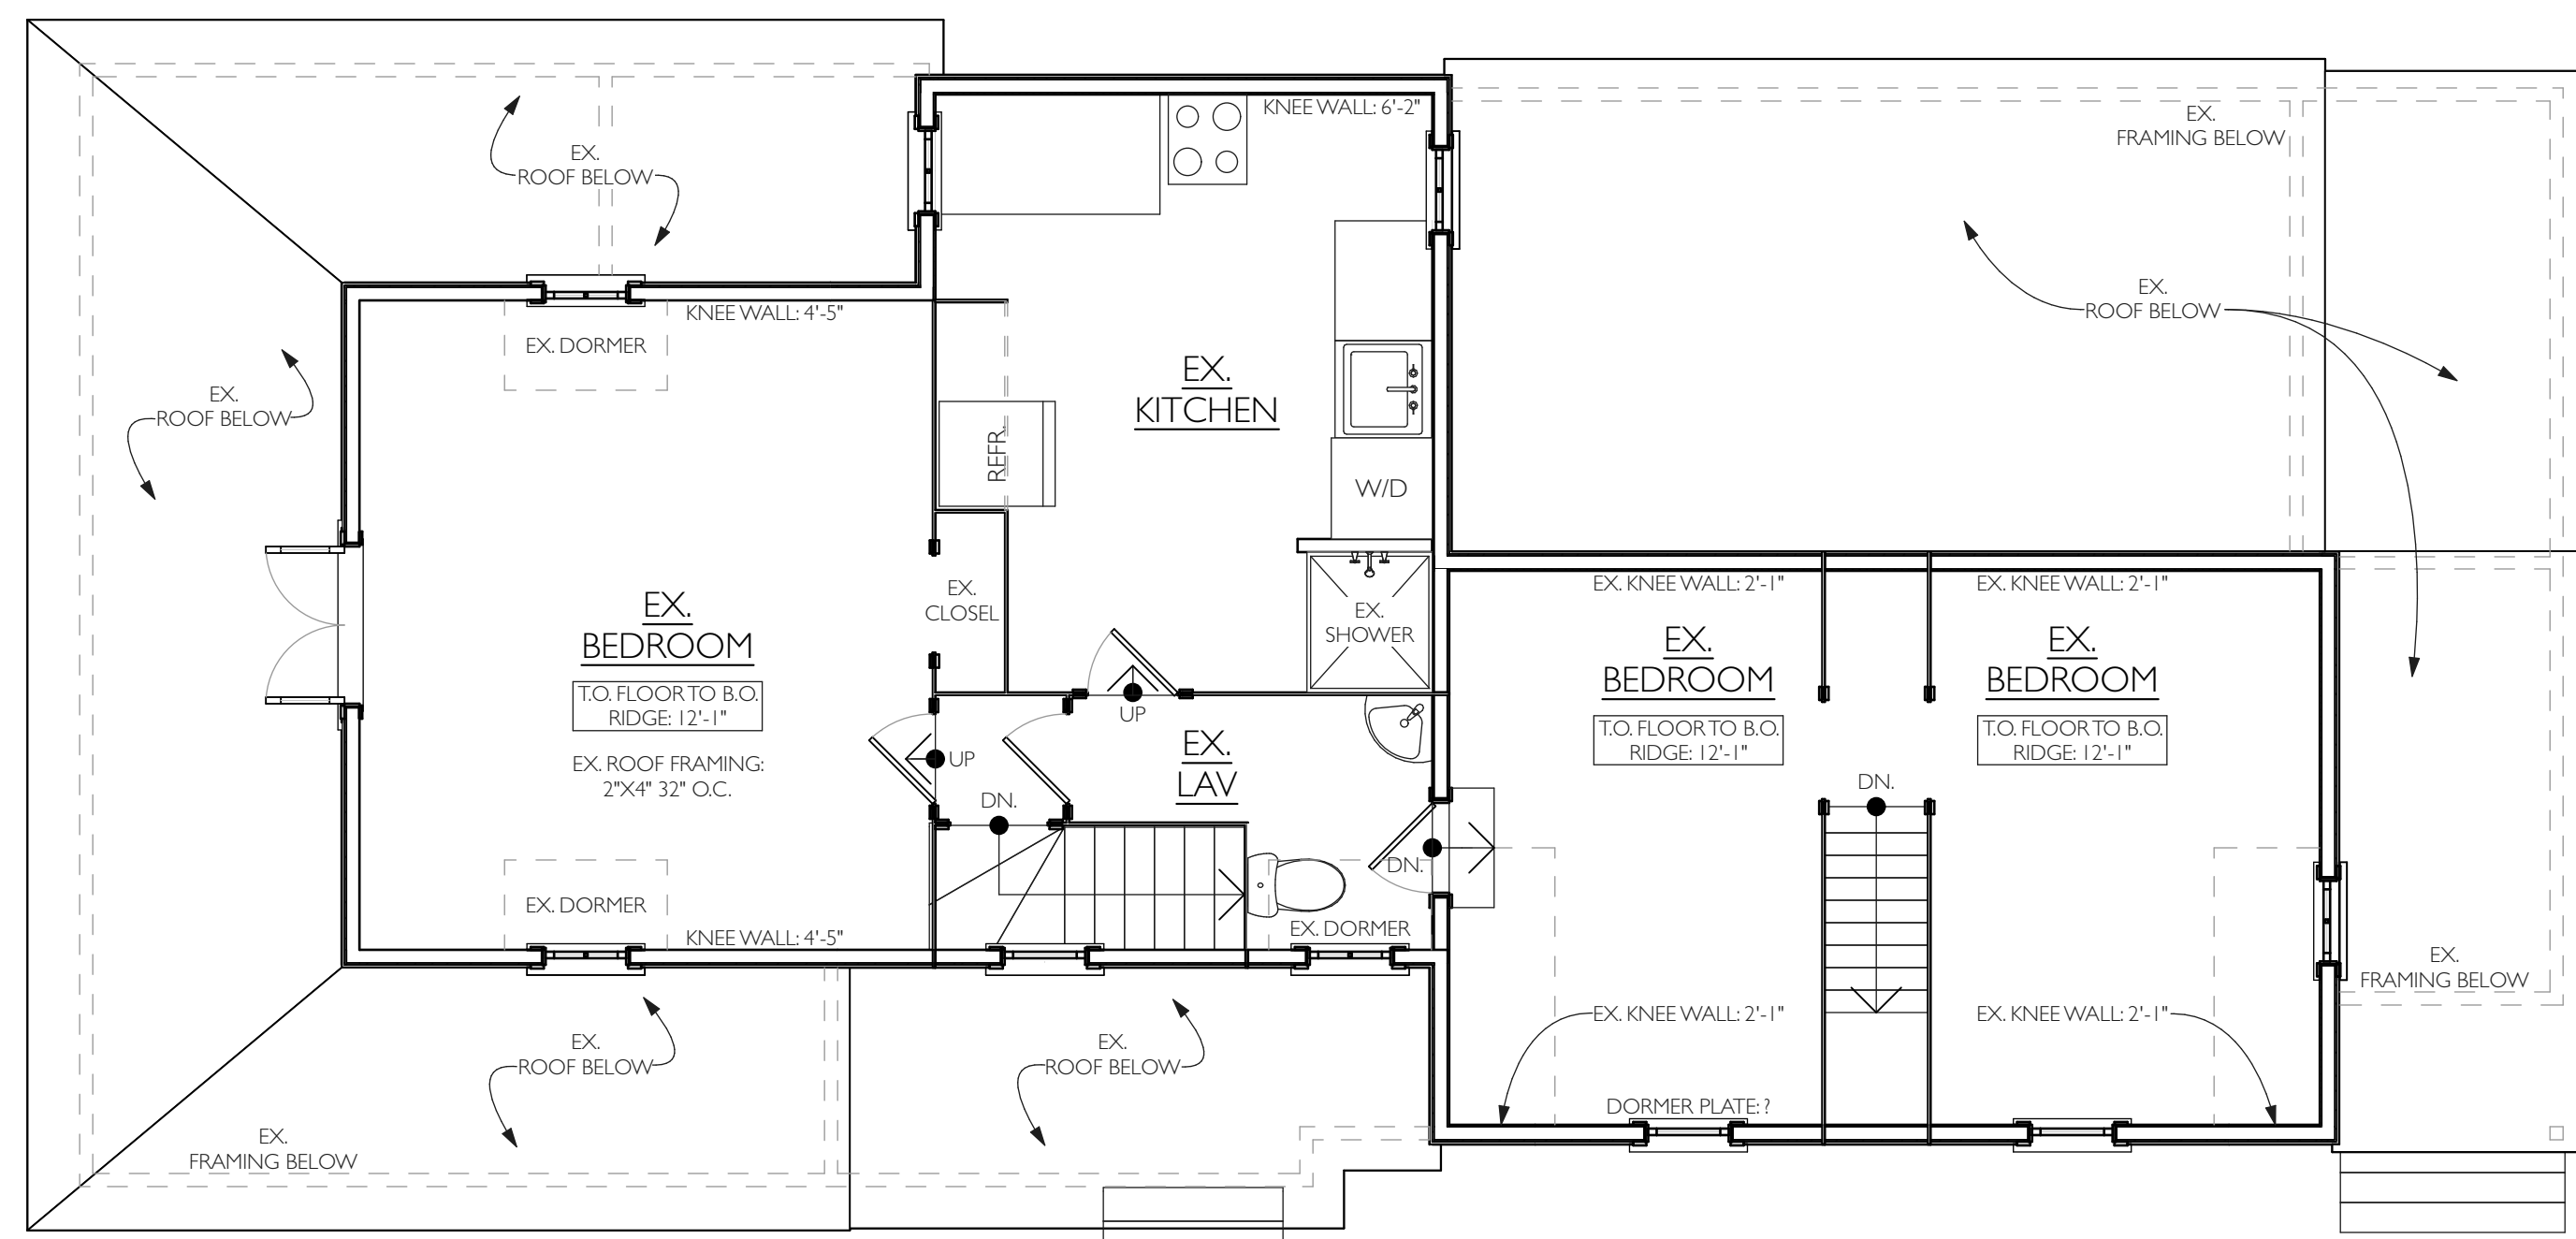


**SECOND FLOOR PLAN**

SCALE: 1/4" = 1'-0"

SQUARE FOOTAGE	
NAME	AREA (SQFT)
EXISTING FIRST FLOOR	1,321
EXISTING SECOND FLOOR	681
	2,002 sq ft

 

**NOT FOR CONSTRUCTION**

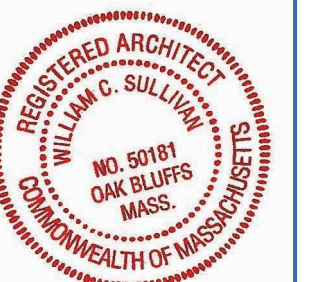

SET: DATE:

PROJECT NAME:  
ADDRESS:  
SHEET TITLE:

DRAWN BY: JG

DATE: 2020-09-28

MAP/PARCEL: 11-209-0

JOB #: 20D08

DRAWING #:



**WEST ELEVATION - EXISTING**

SCALE: 1/4" = 1'-0"



**SOUTH ELEVATION - EXISTING**

SCALE: 1/4" = 1'-0"



**EAST ELEVATION - EXISTING**


SCALE: 1/4" = 1'-0"



**NORTH ELEVATION - EXISTING**

SCALE: 1/4" = 1'-0"

**NOT FOR CONSTRUCTION**

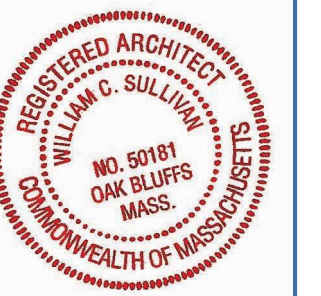

SET: DATE:

PROJECT NAME: **DILLON RESIDENCE EXISTING**  
ADDRESS: **112 DUKES COUNTY AVENUE OAK BLUFFS, MA 02557**  
SHEET TITLE: **EXISTING EXTERIOR ELEVATIONS**

DRAWN BY: JG

DATE: 2020-09-28

MAP/PARCEL: 11-209-0

JOB #: 20D08

DRAWING #:

**X-102**