



FIRST FLOOR PLAN - DEMO

SCALE: 1/4" = 1'-0"

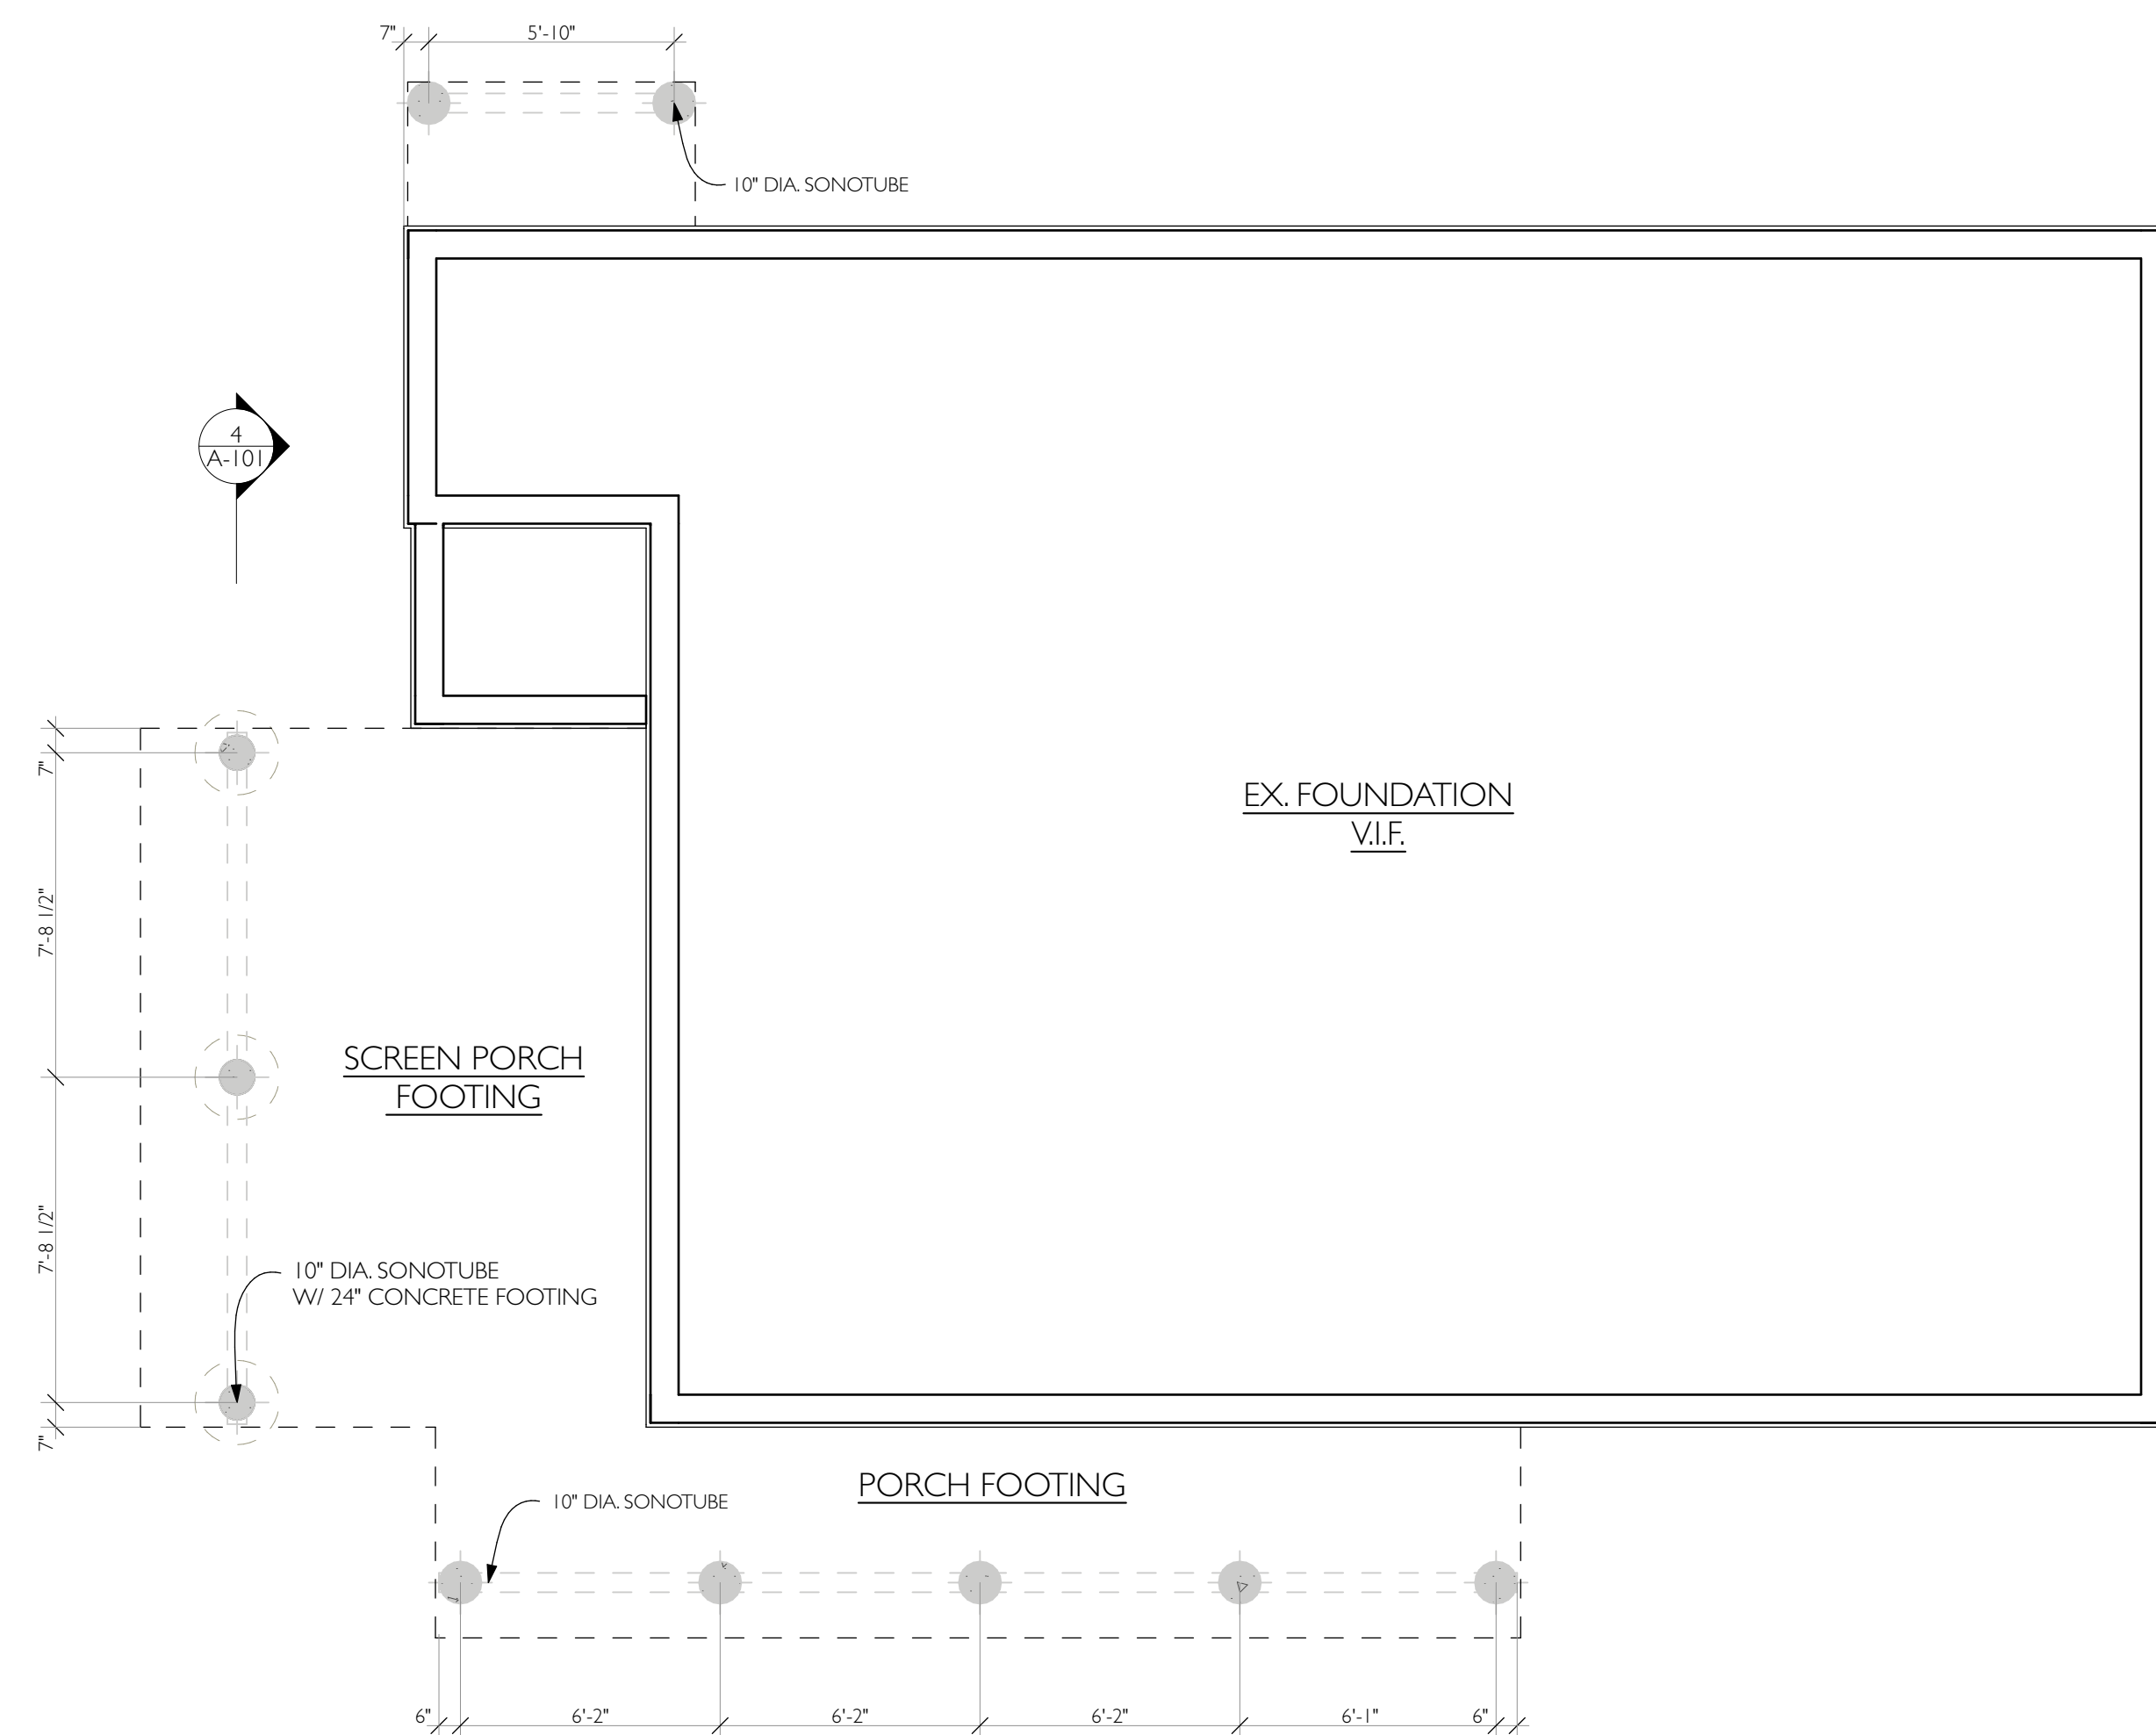


BASEMENT PLAN

SCALE: 1/4" = 1'-0"

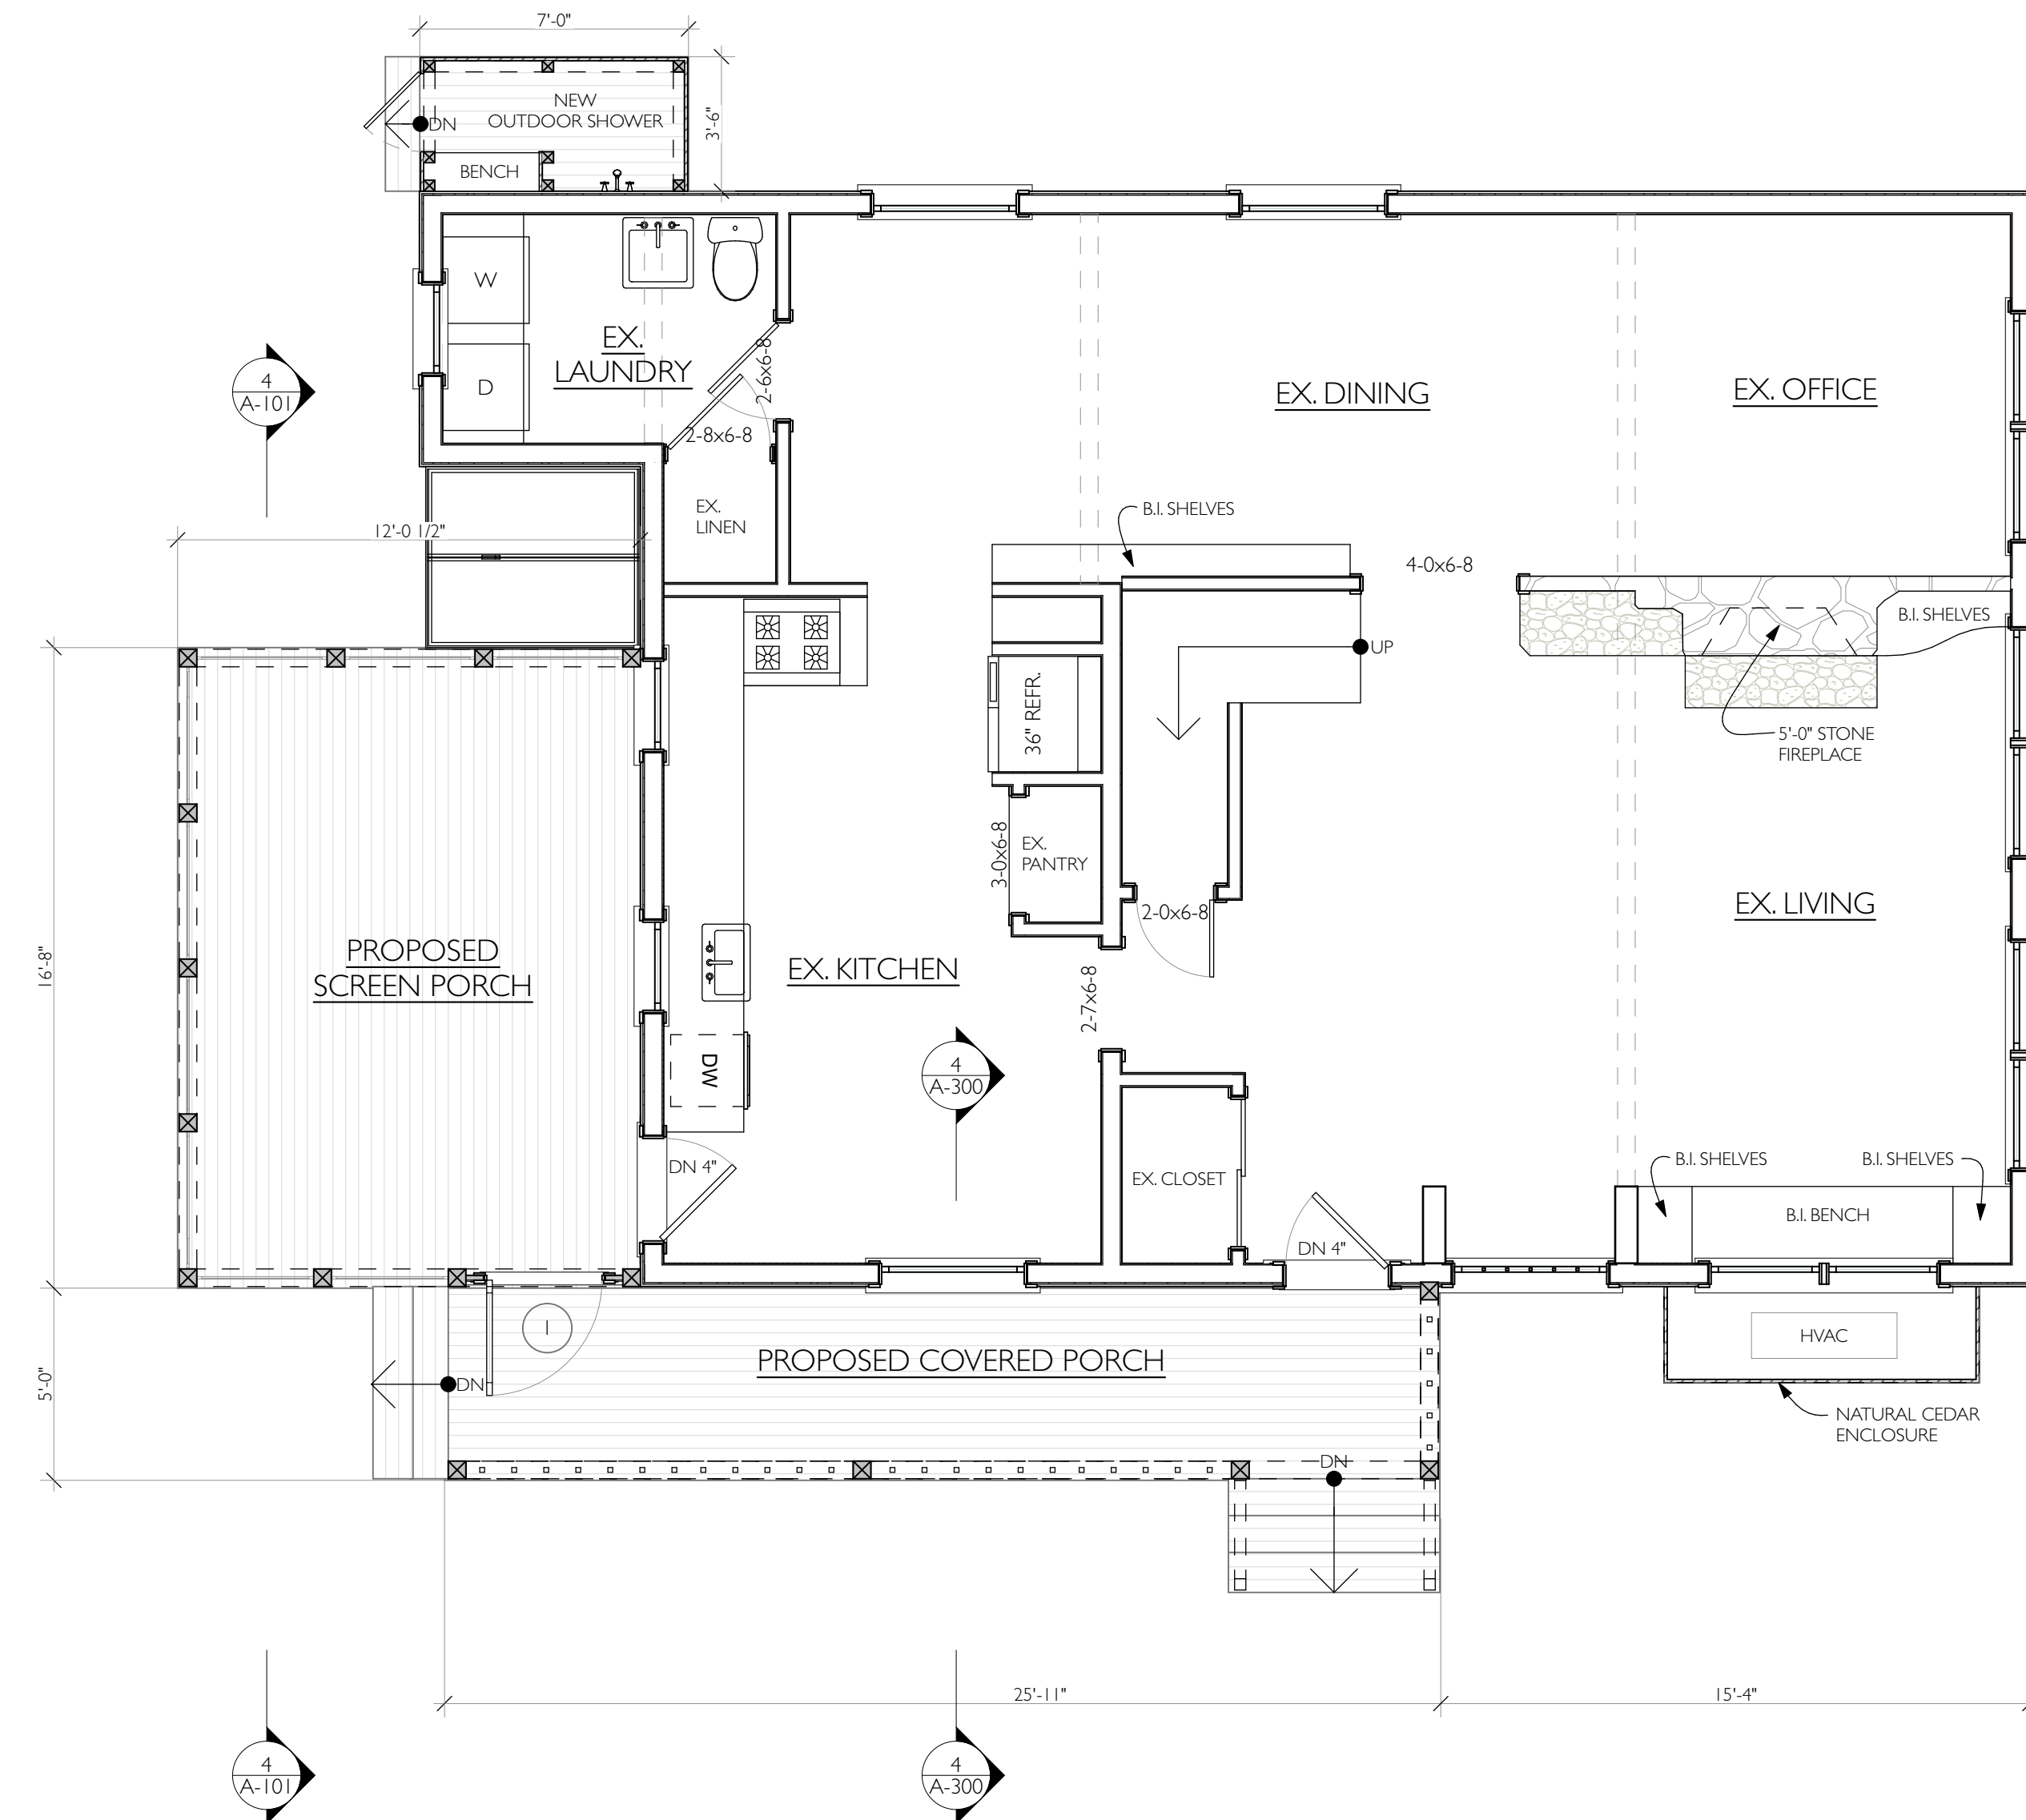


FIRST FLOOR PLAN - PROPOSED

SCALE: 1/4" = 1'-0"

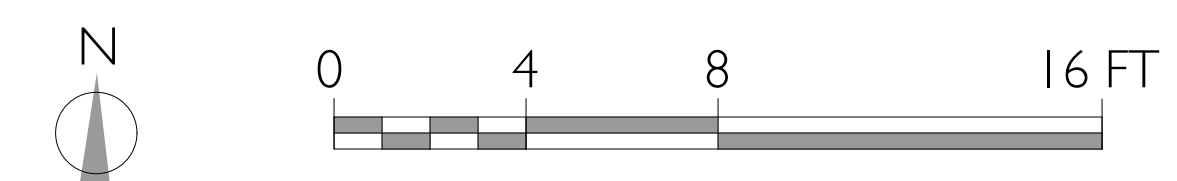

NOT FOR CONSTRUCTION
FOR PERMIT ONLY
FOR CONSTRUCTION

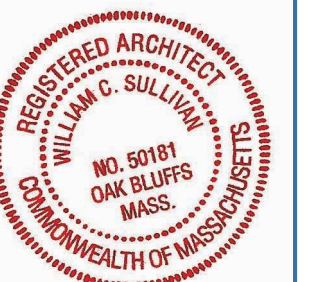

SET: DATE:


PROJECT NAME:
ADDRESS:
SHEET TITLE:
DRAWN BY:
DATE:
MAP/PARCEL:
JOB #:
DRAWING #:



1 SOUTH ELEVATION
SCALE: 1/4" = 1'-0"




2 WEST ELEVATION
SCALE: 1/4" = 1'-0"

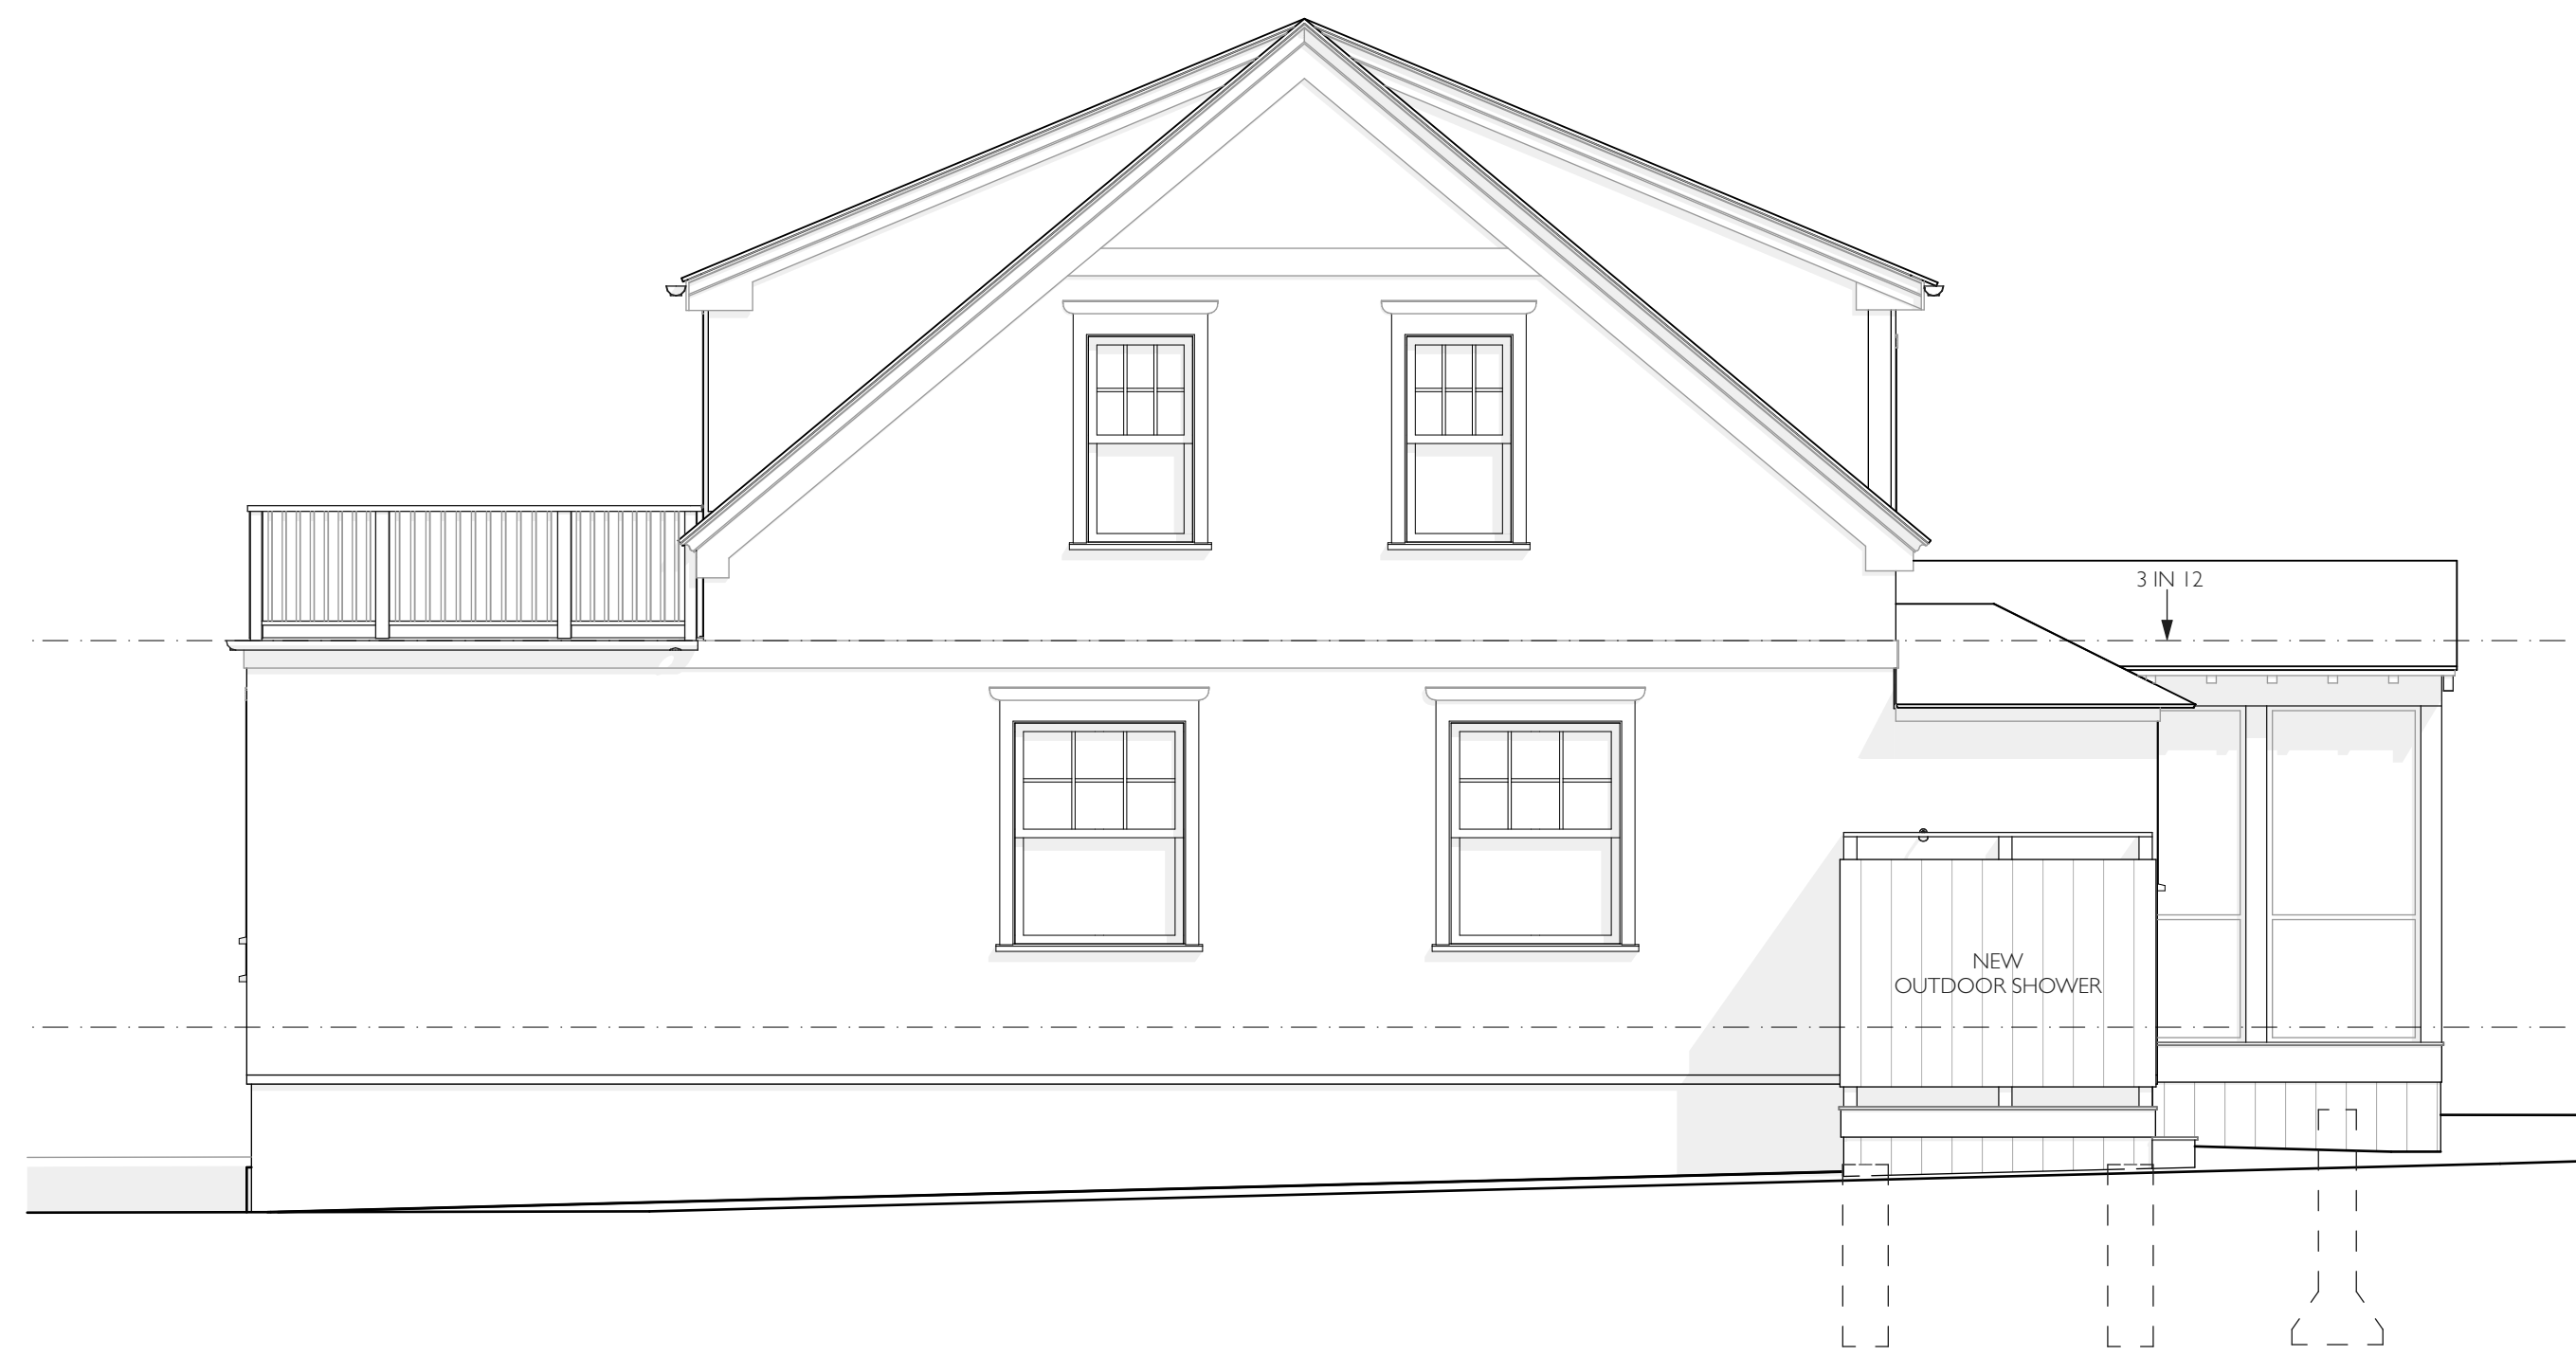


4 NORTH ELEVATION
SCALE: 1/4" = 1'-0"



3 EAST ELEVATION
SCALE: 1/4" = 1'-0"

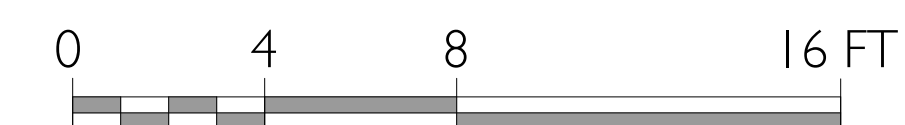

NOT FOR CONSTRUCTION
FOR PERMIT ONLY
FOR CONSTRUCTION

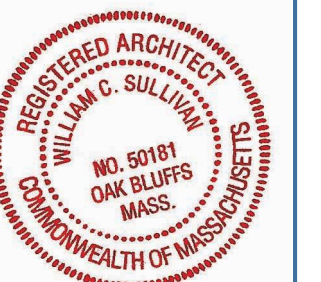


SET:	DATE:


PROJECT NAME: SHNEIDER/TOWNES RESIDENCE
ADDRESS: 49 SOUTH CIRCUIT AVE
SHEET TITLE: EXTERIOR ELEVATIONS

DRAWN BY:	AT
DATE:	2021-07-06
MAP/PARCEL:	M-P
JOB #:	21S04
DRAWING #:	


A-201

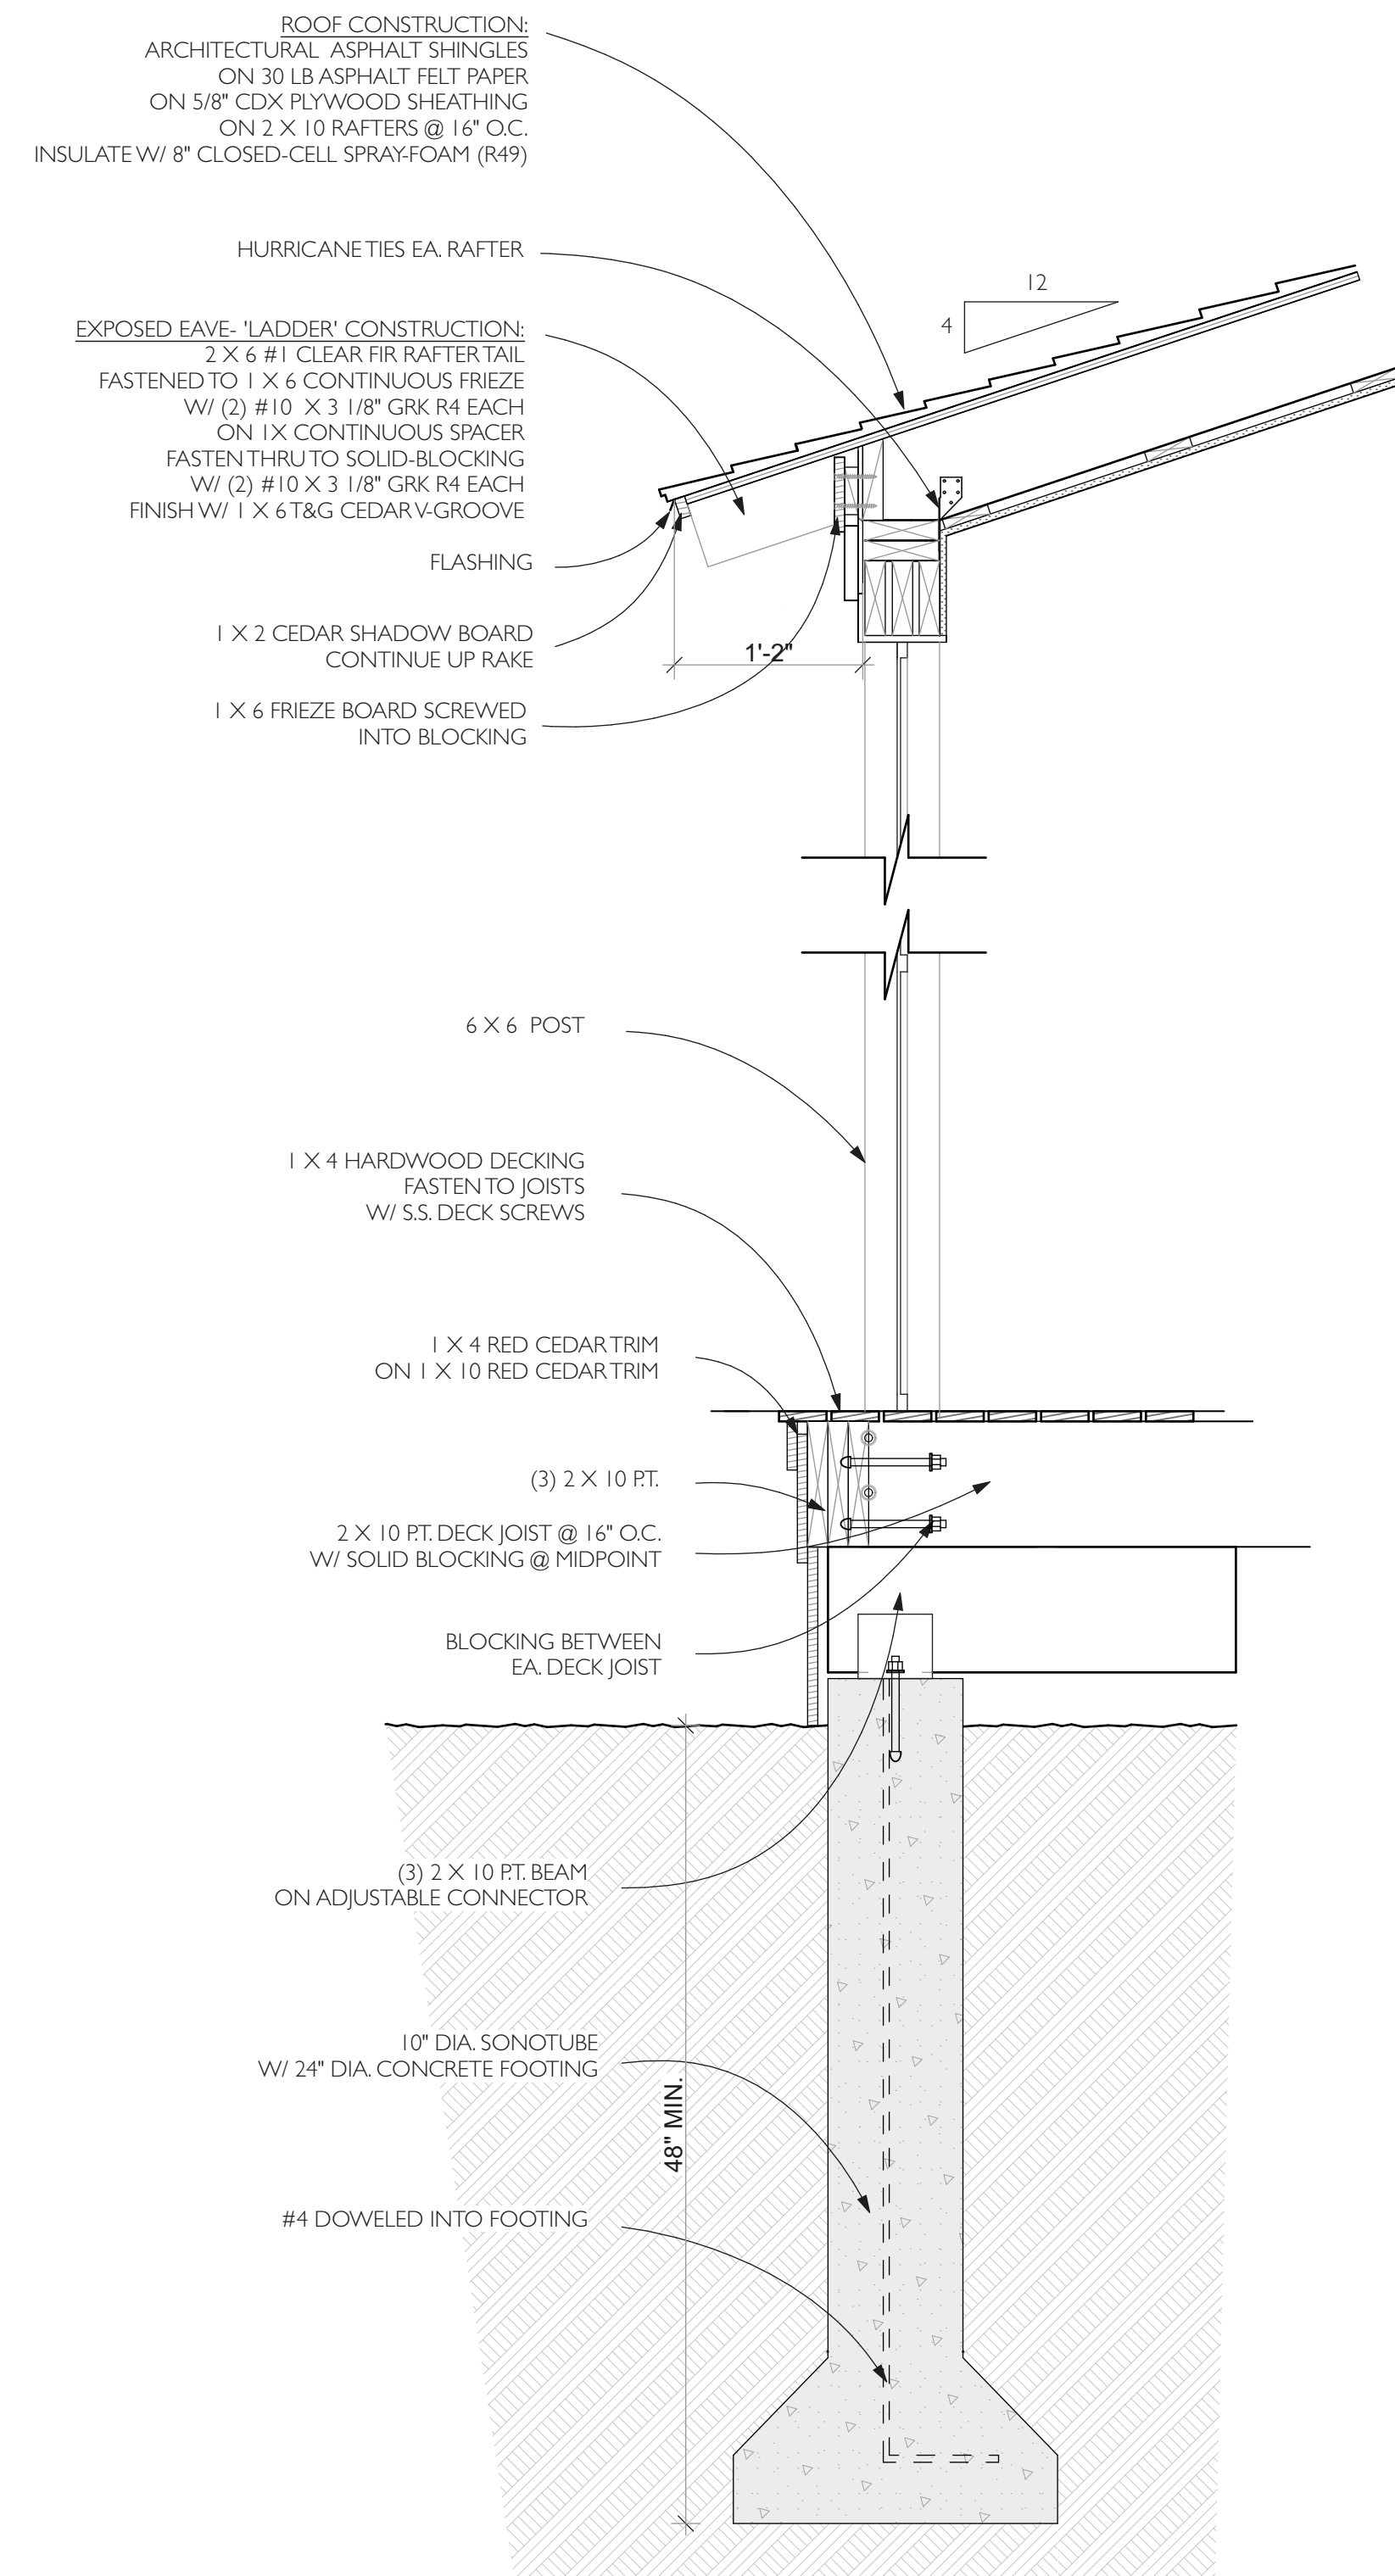


1 **DETAIL**
 SCALE: 1" = 1'-0"

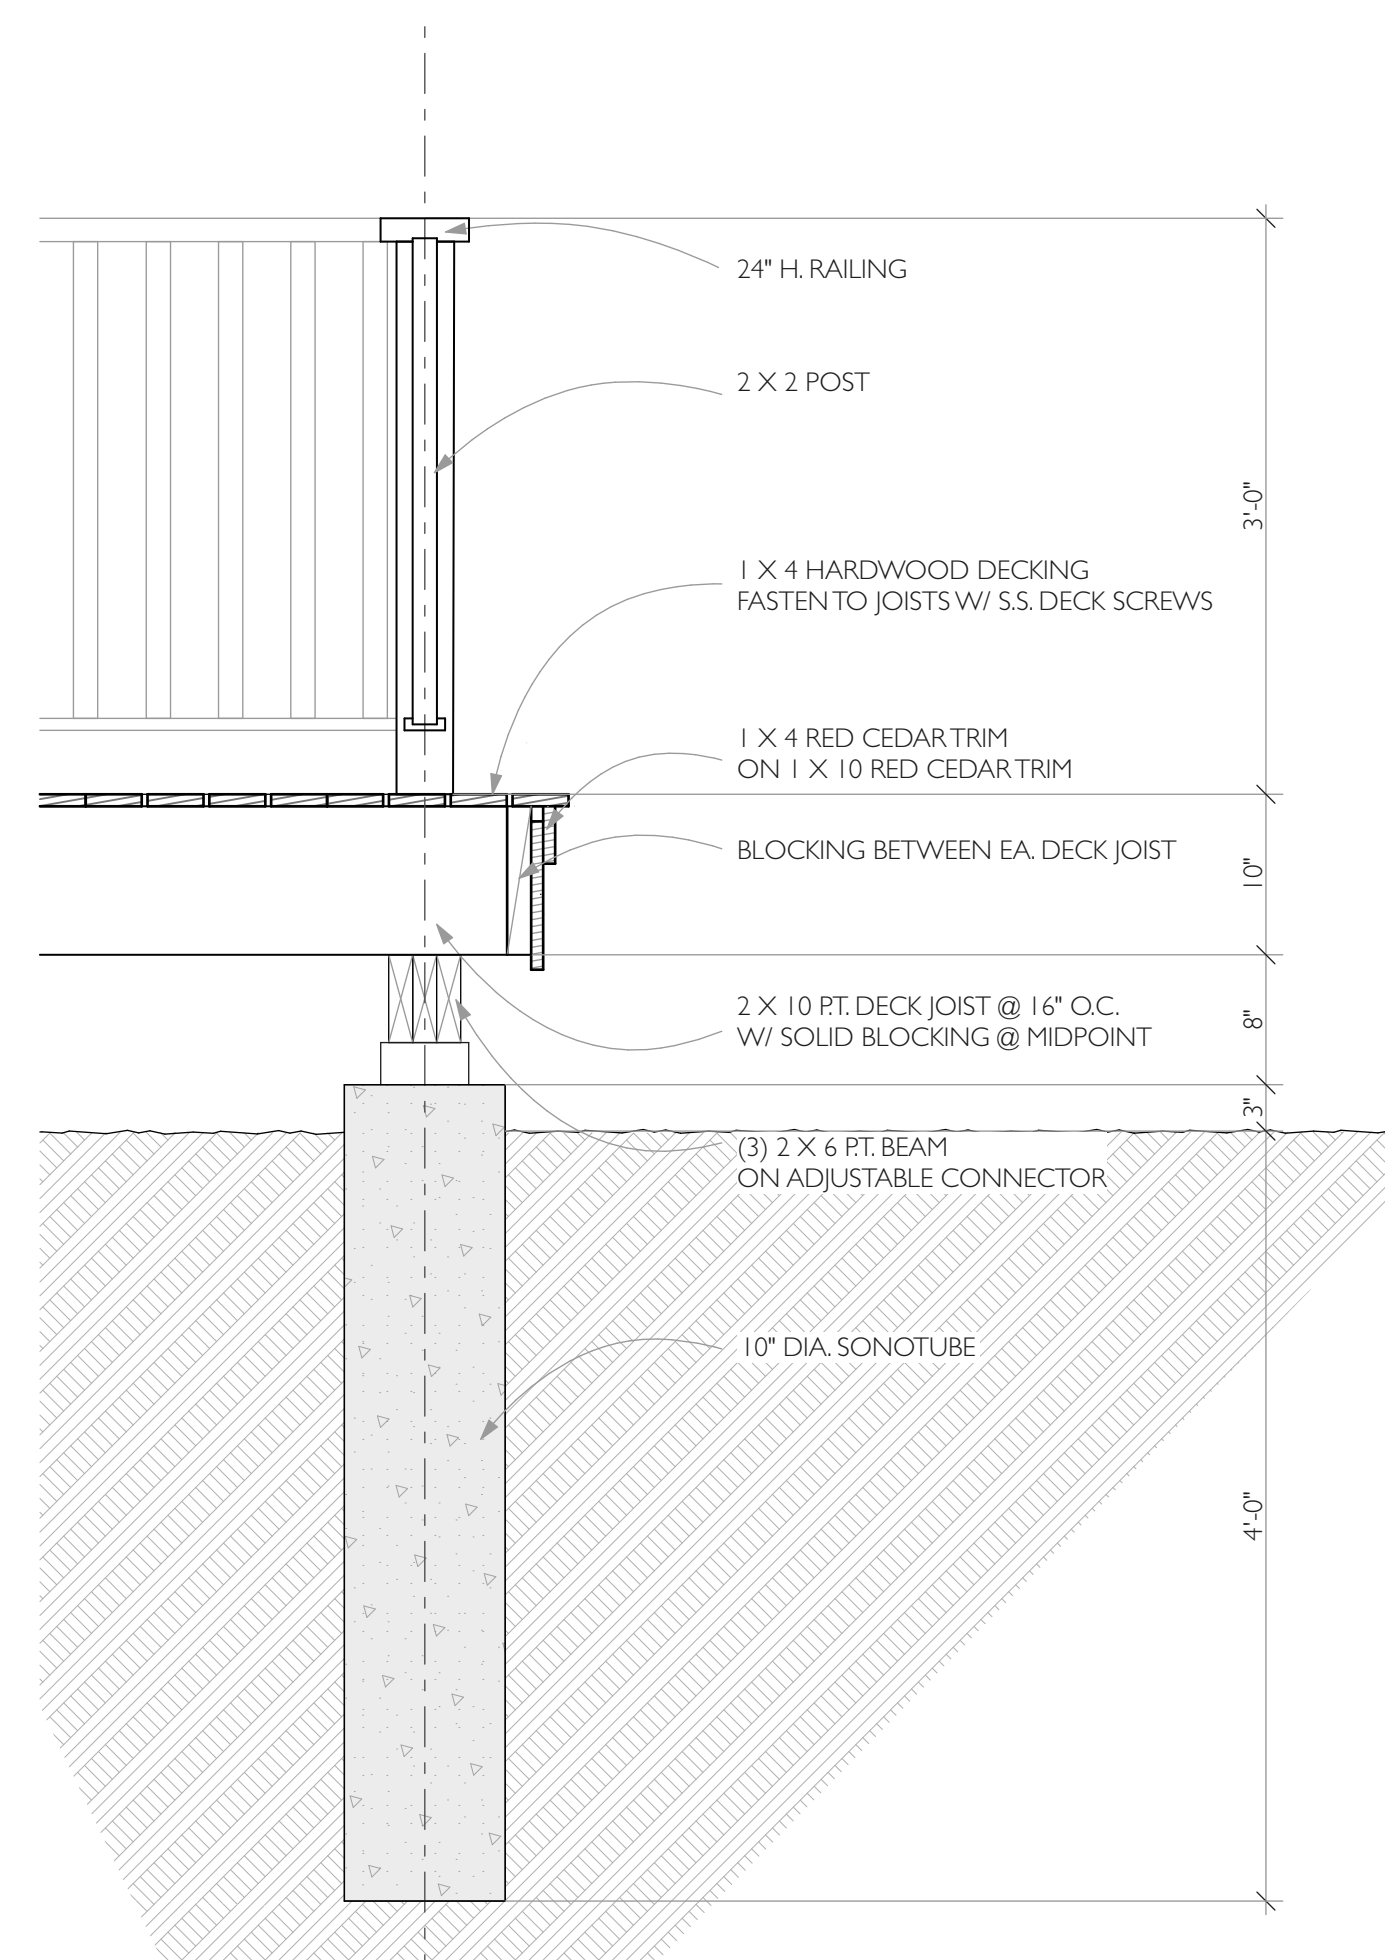

2 **DETAIL**
 SCALE: 1" = 1'-0"

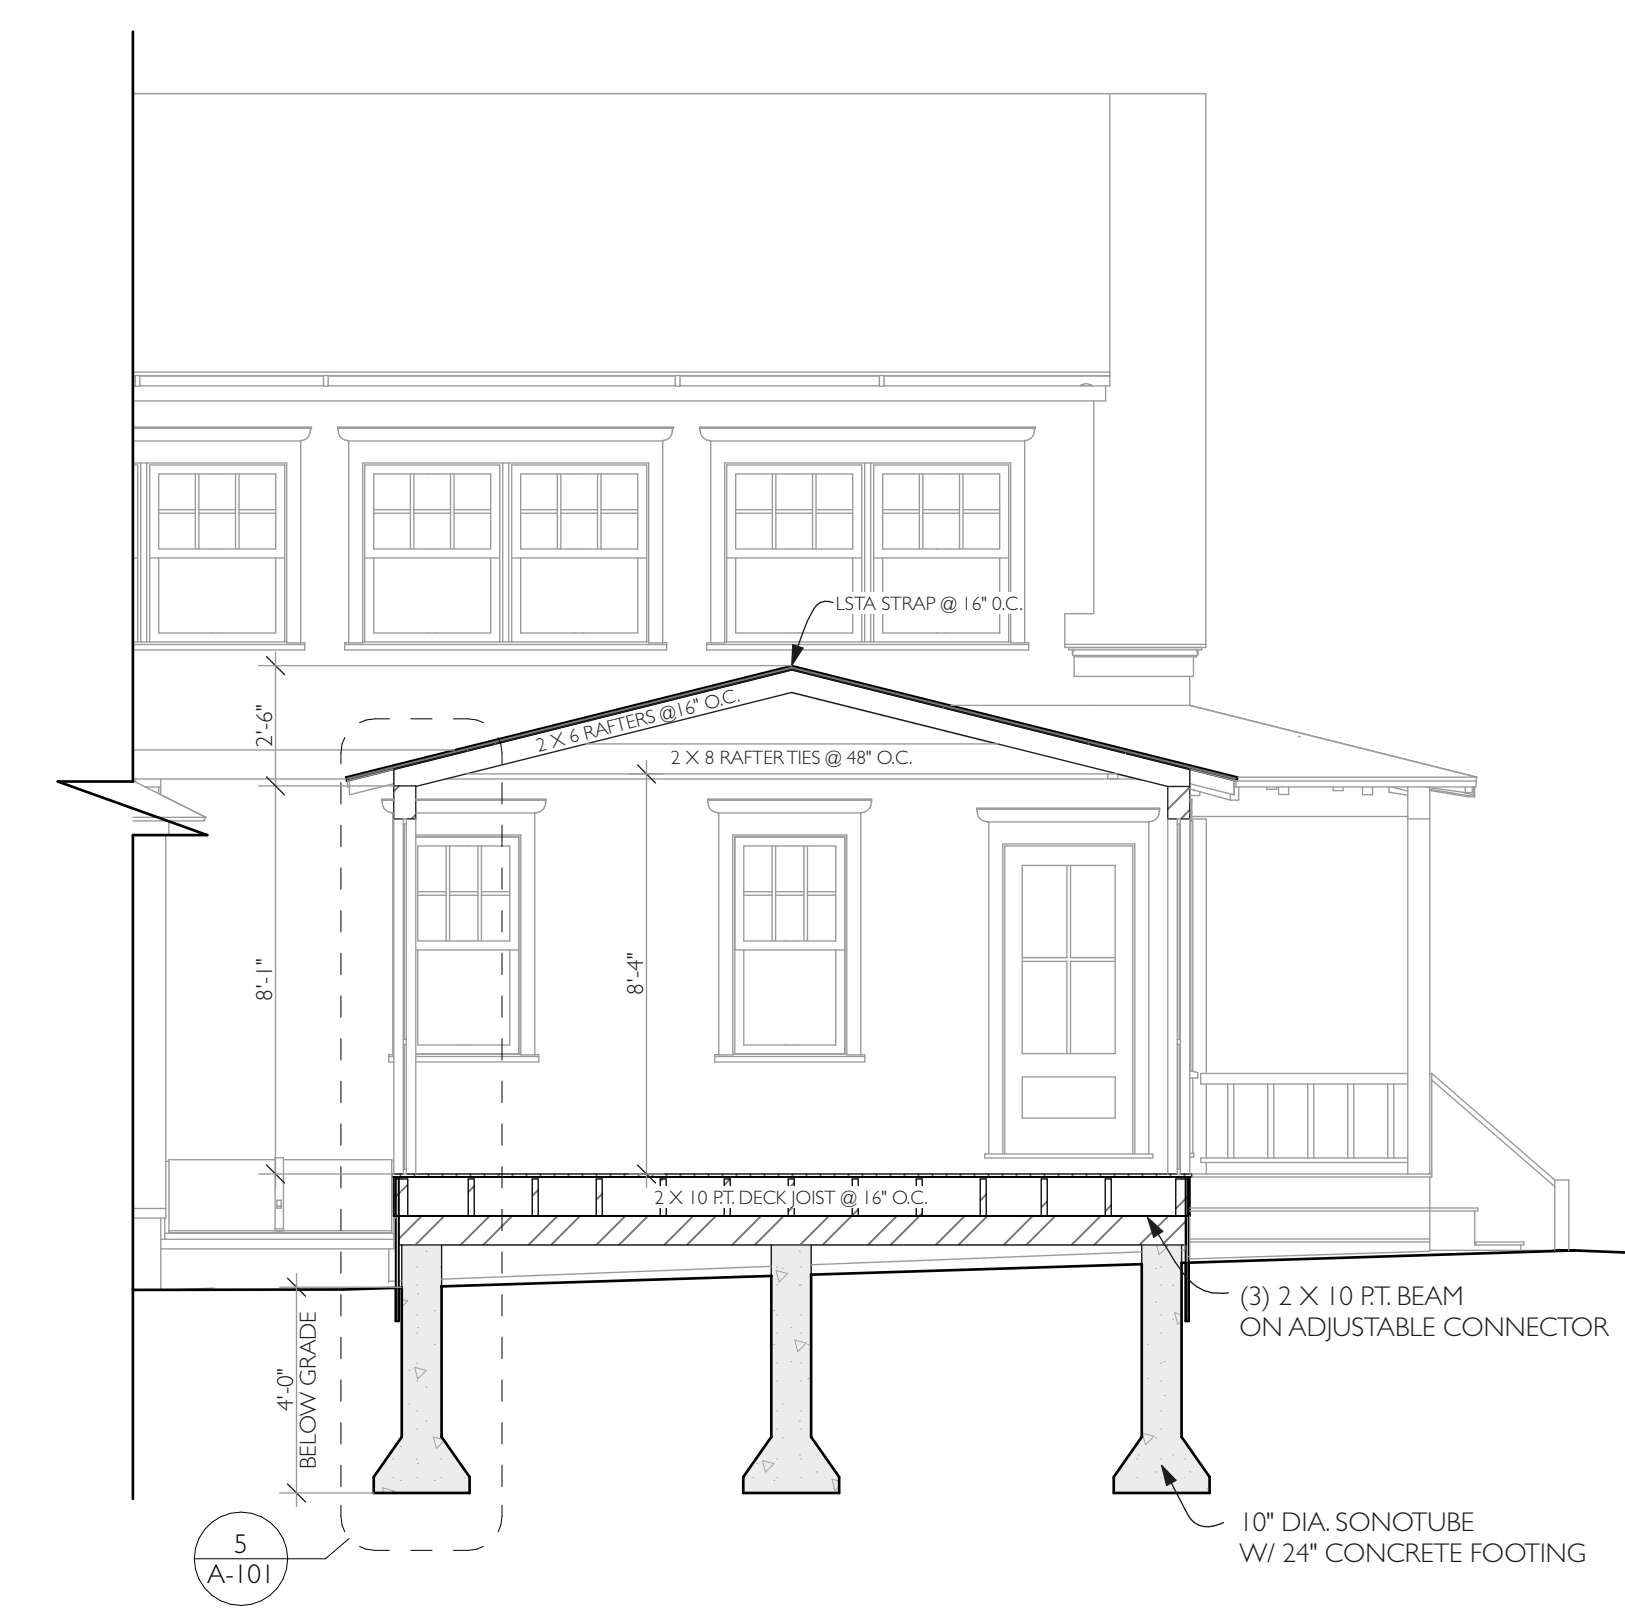

3 **BUILDING SECTION**
 SCALE: 1/4" = 1'-0"

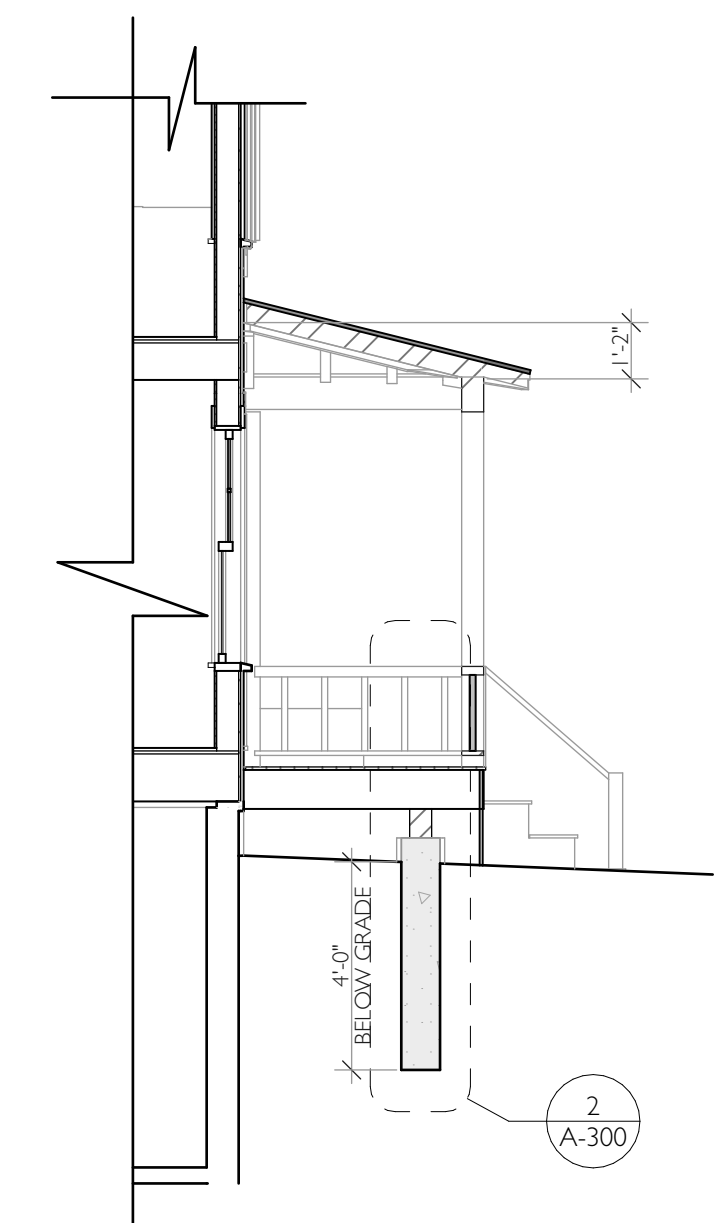

4 **BUILDING SECTION**
 SCALE: 1/4" = 1'-0"

FOR CONSTRUCTION
FOR PERMIT ONLY
NOT FOR CONSTRUCTION

SET:	DATE:

PROJECT NAME: SHNEIDER/TOWNES RESIDENCE
ADDRESS: 49 SOUTH CIRCUIT AVE
SHEET TITLE: BUILDING SECTION

DRAWN BY:	AT
DATE:	2021-07-06
MAP/PARCEL:	M-P
JOB #:	21S04
DRAWING #:	

A-300