


PHOTO 04/11/2016



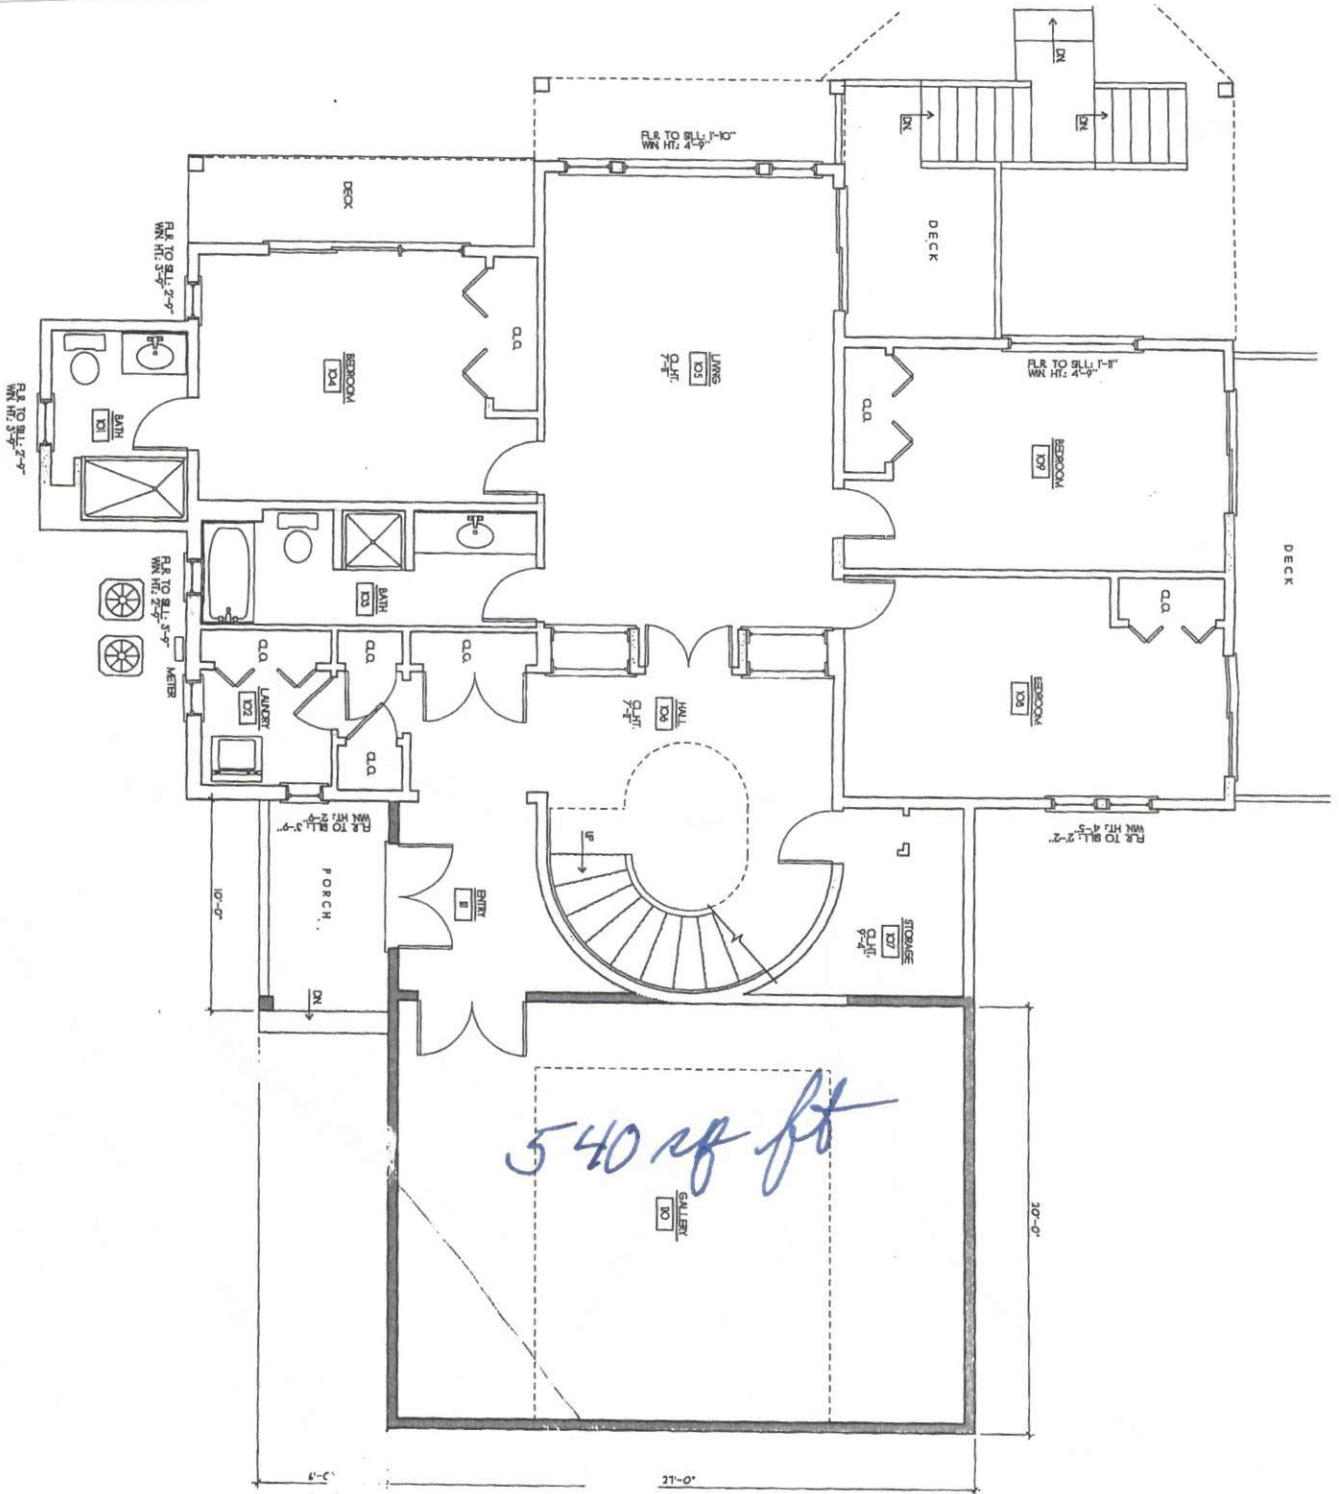


FIRST FLOOR PLAN  
SCALE 1/4"=1'-0"

2007 SF

- KEY:
- NEW WALLS: [Solid line]
  - EXISTING WALLS: [Dashed line]

*540 sq ft*

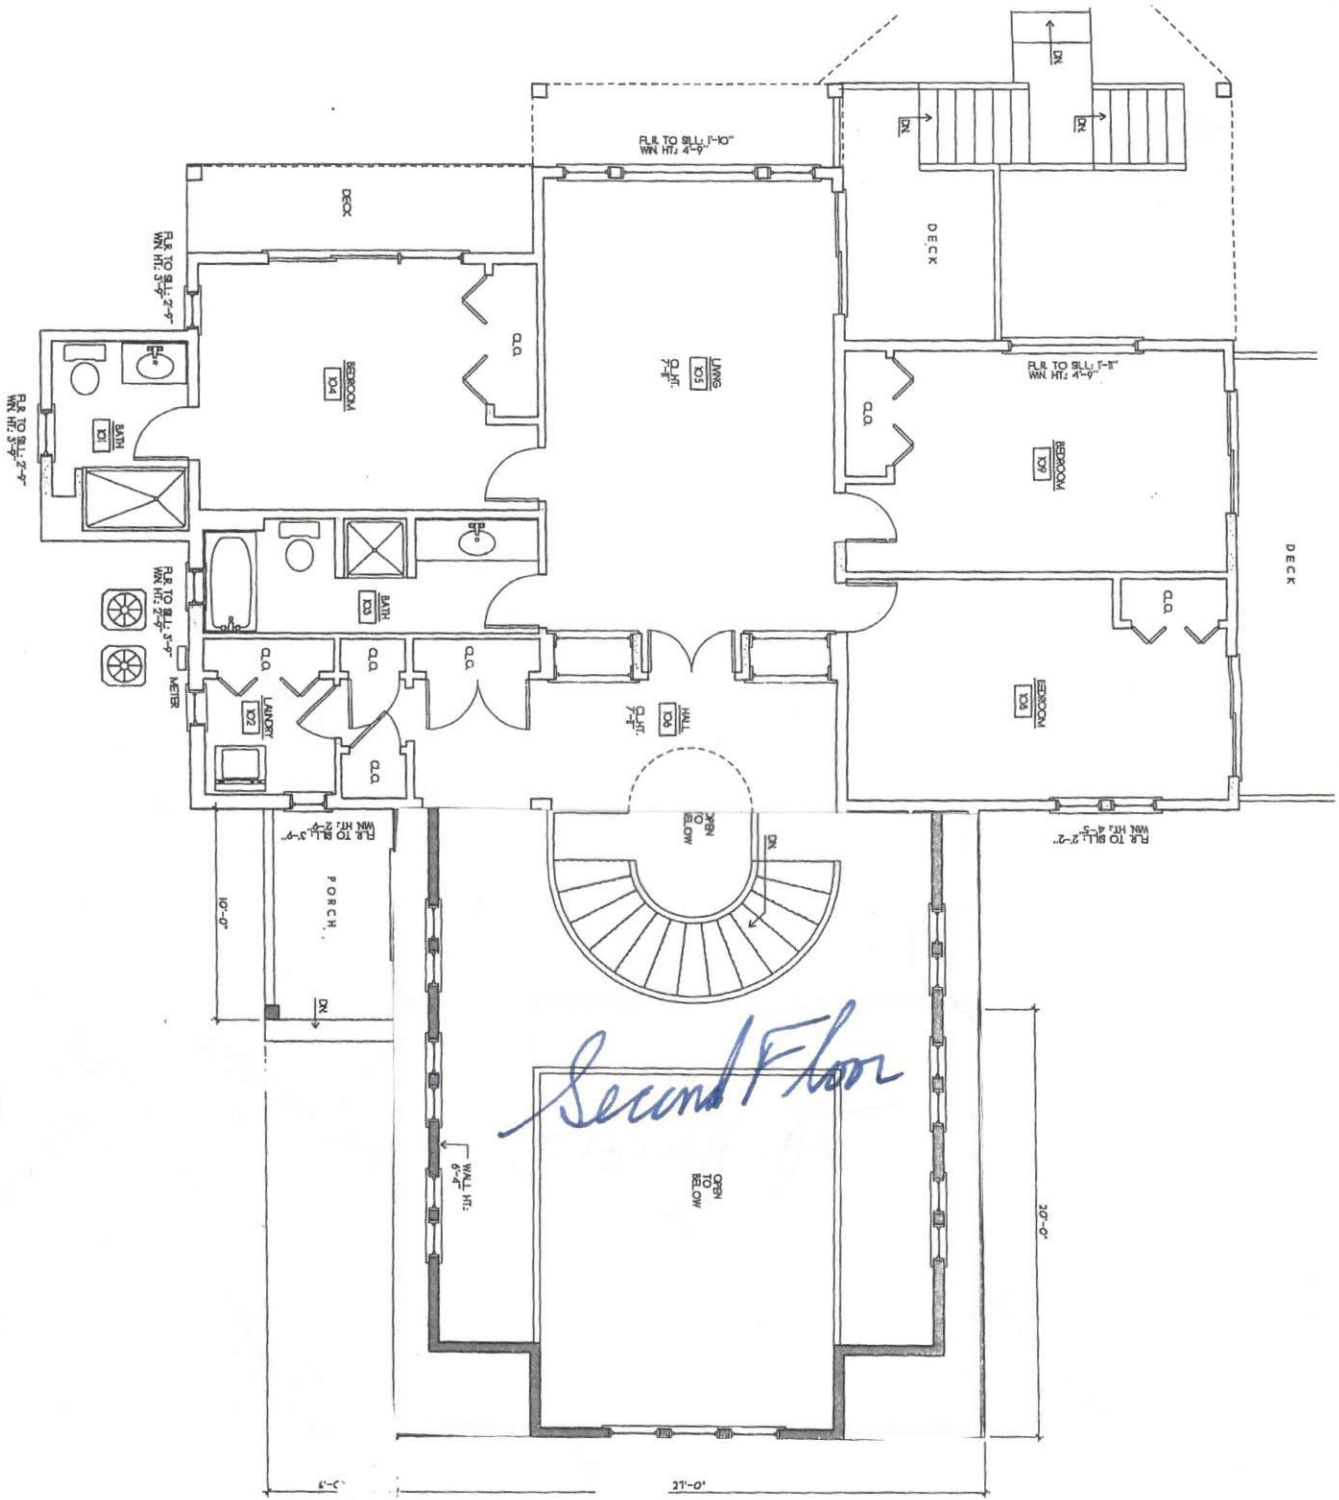

*Second Floor*

FIRST FLOOR PLAN  
SCALE 1/4"=1'-0"

20' 5"

- KEY:
- NEW WALLS: [Solid line]
  - EXISTING WALLS: [Dashed line]

