



Joanne Gosser, AIA
Allied Member ASID
70 North Neck Road
Edgartown, MA 02539
Tel: 508-292-5168
jgosser@synergymv.com

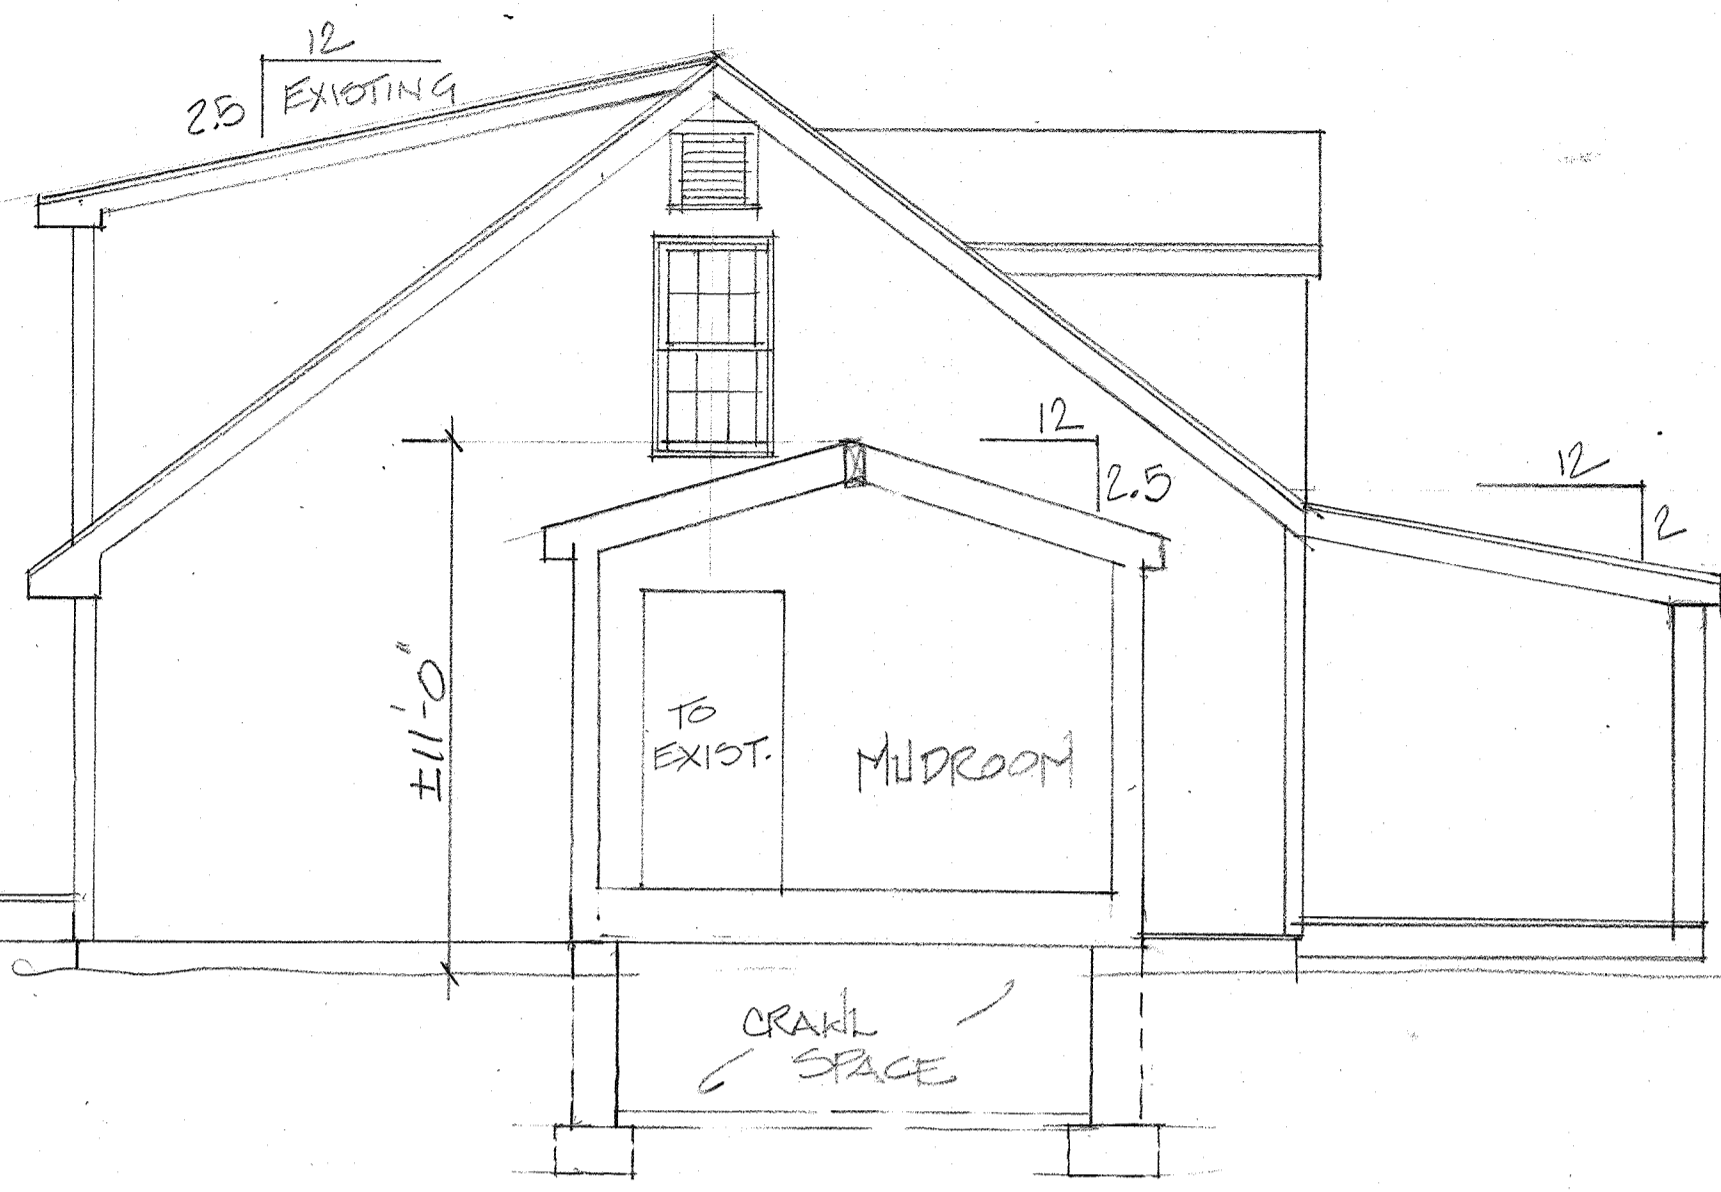

2 SECTION THROUGH MIDROOM CONNECTOR
A2 1/4" = 1'-0"

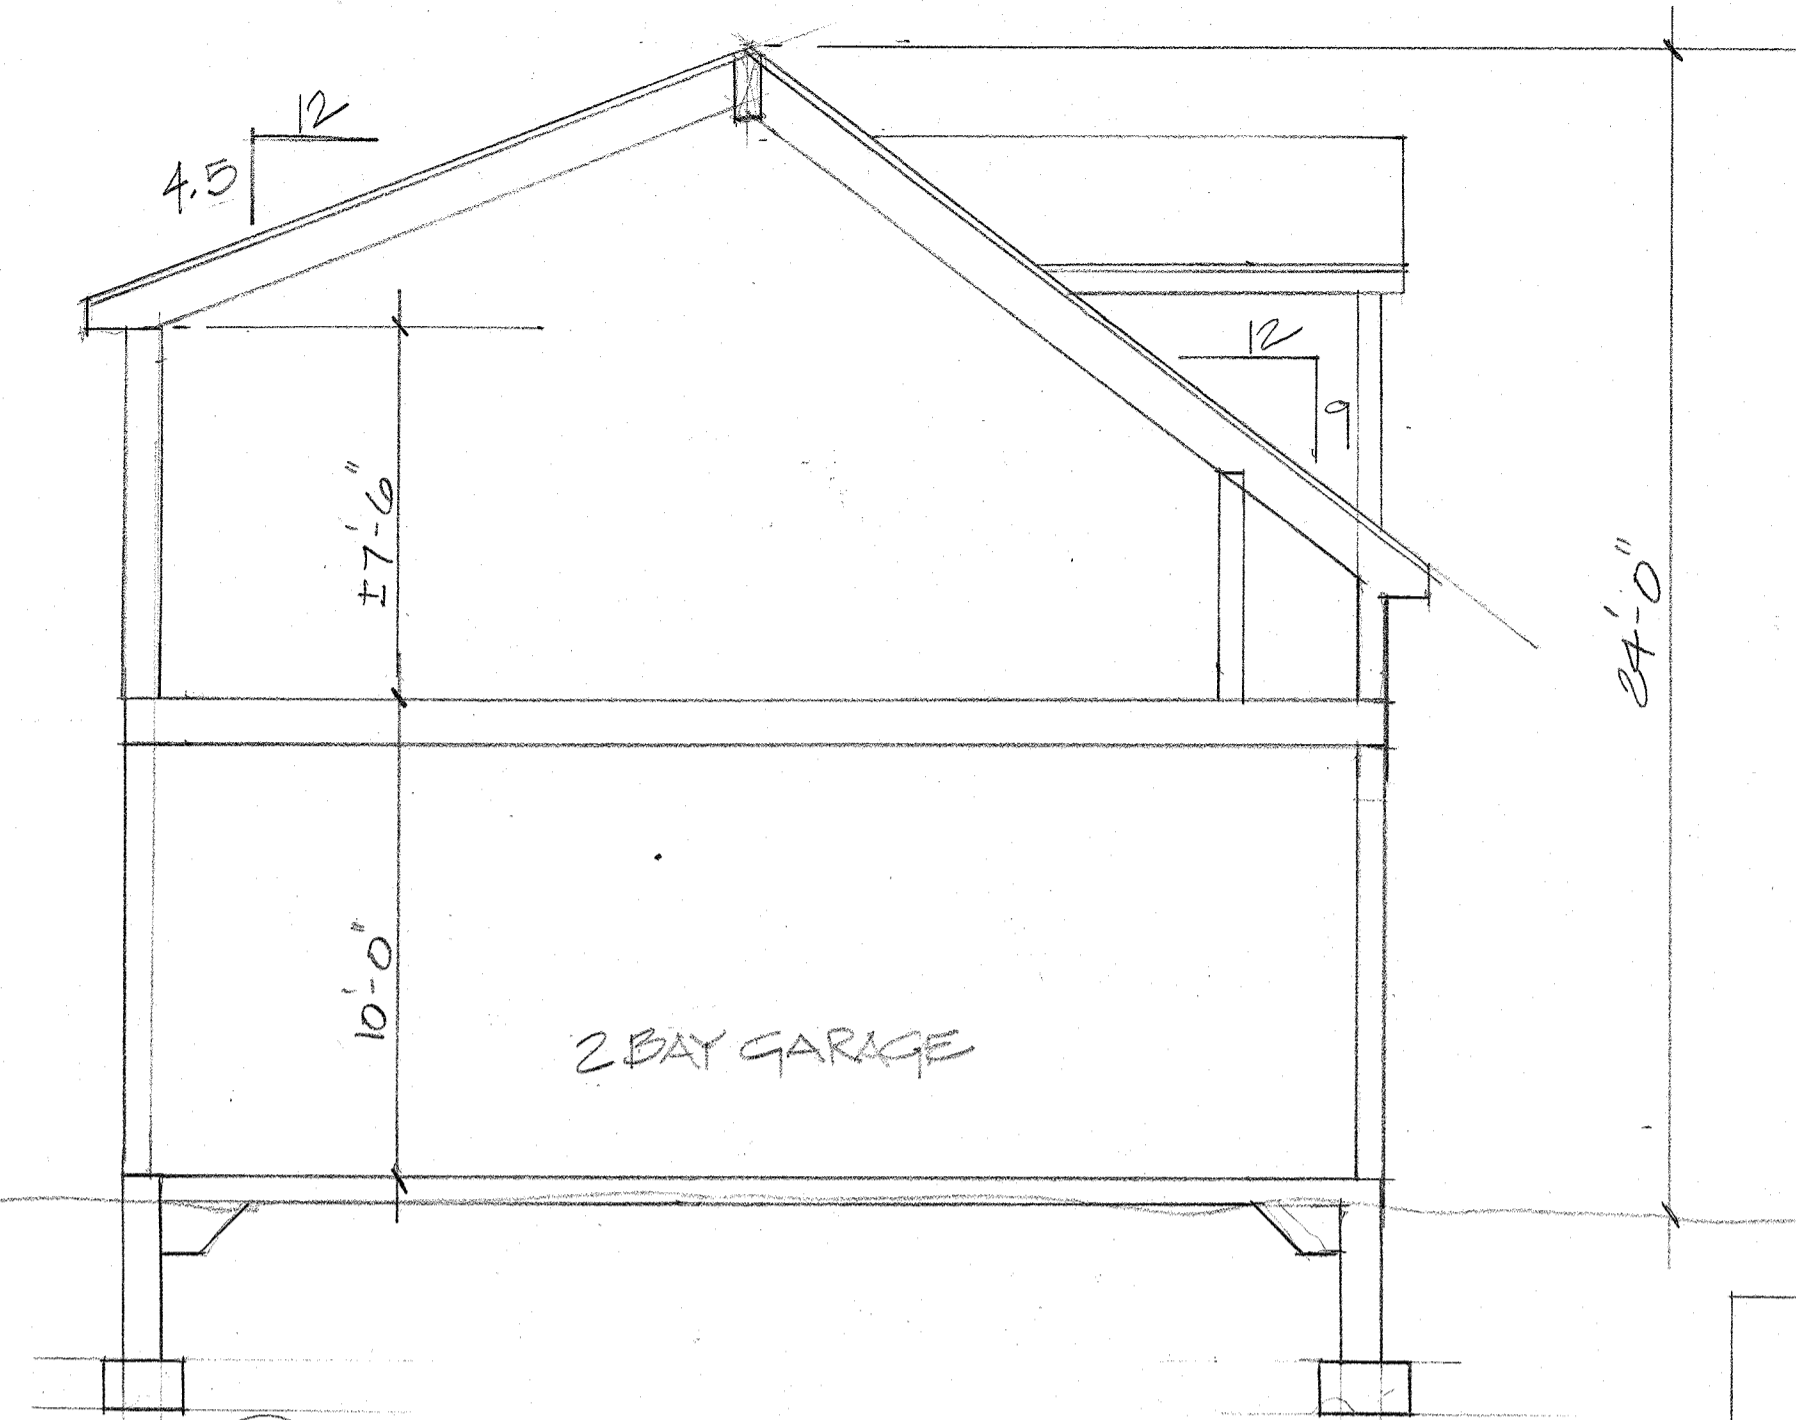


3 SECTION THROUGH PROPOSED GARAGE
A3 1/4" = 1'-0"



2 EAST ELEVATION @ GARAGE & MIDROOM
A2 1/4" = 1'-0"



1 WEST ELEVATION
A2 1/4" = 1'-0"

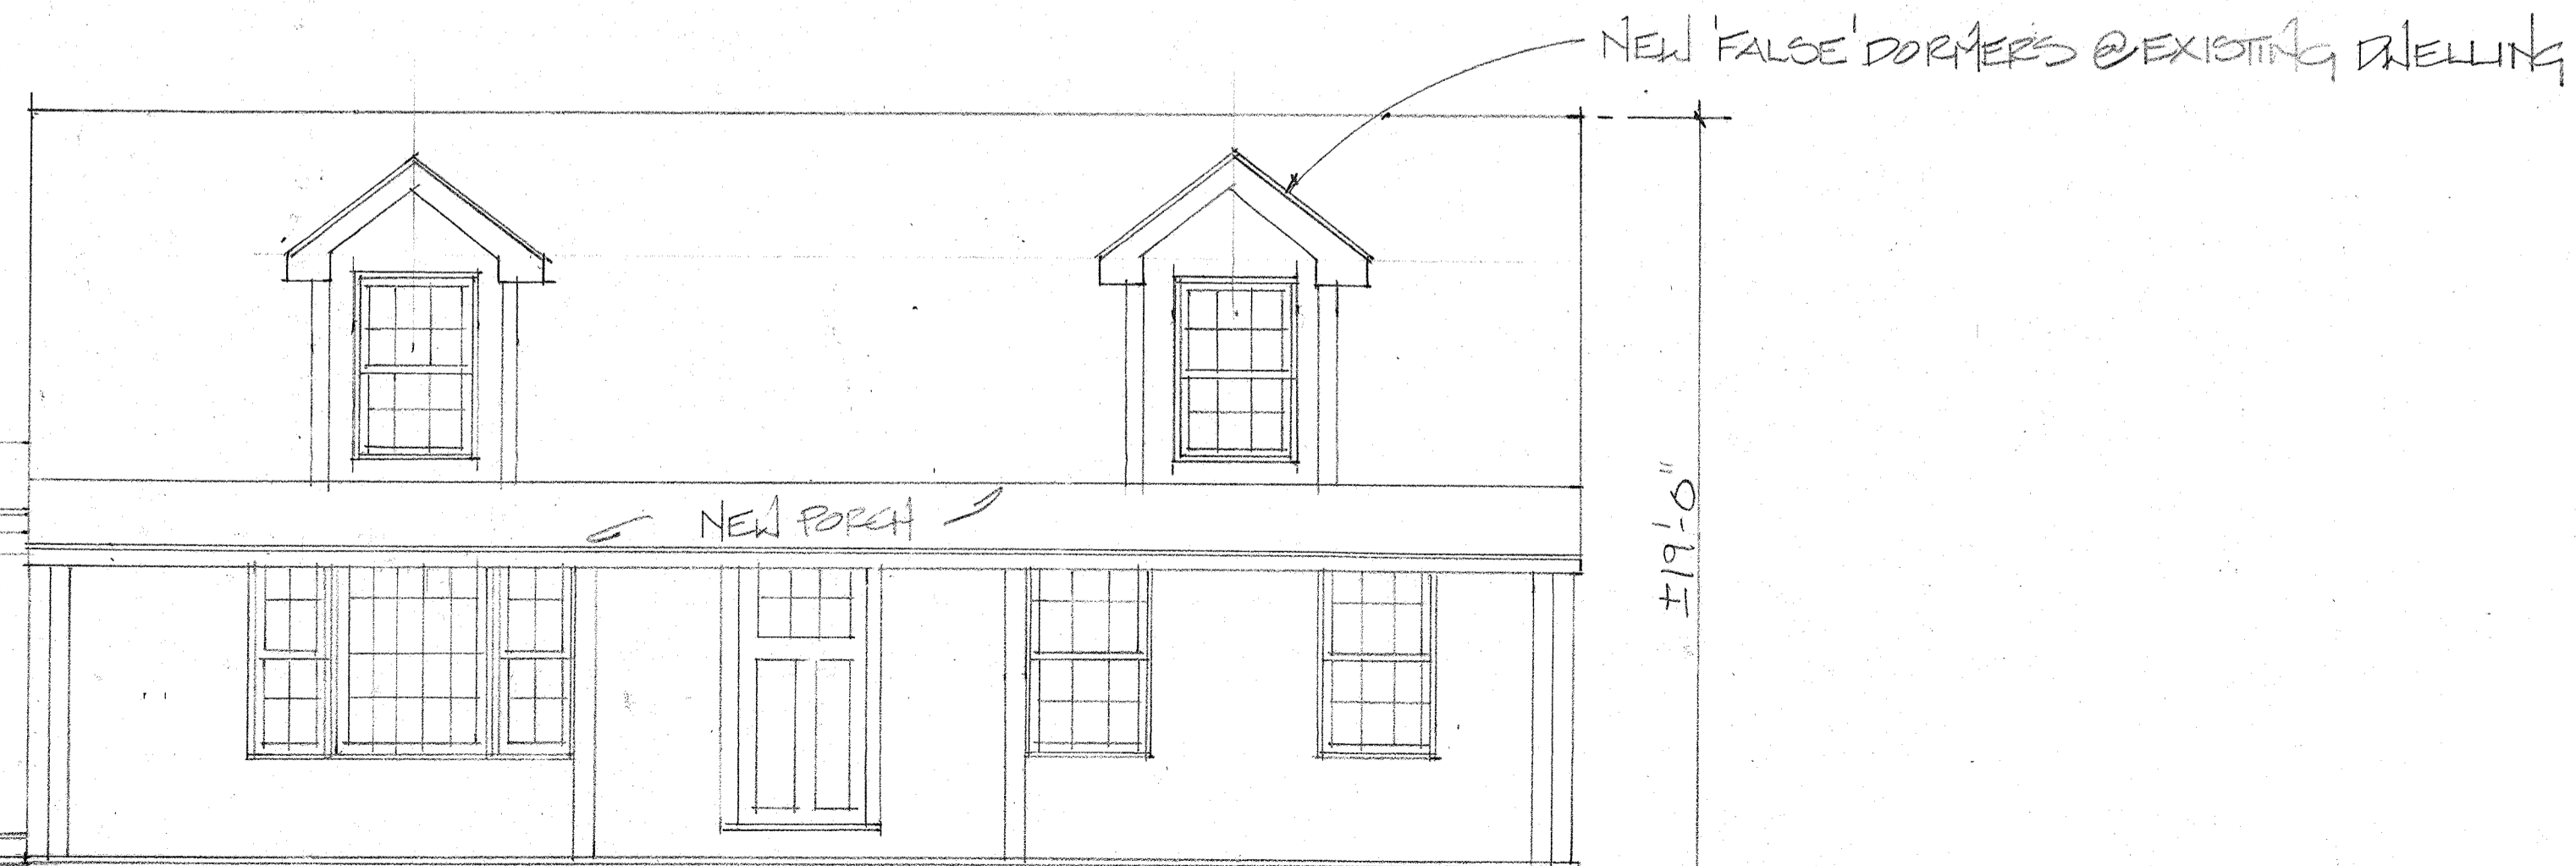

PROPOSED | EXISTING DWELLING

No.	Description	Date

DONATO
PROPOSED GARAGE

EAST & WEST ELEVATIONS
& SECTIONS

Project number
Date 10.20.22
Drawn by
Checked by

A.2

Scale 1/4" = 1'-0"