

MA-901

### AIDYLBURG III RENDERING

18 WING ROAD DAK BLUFFS, N. A. 02631  
954.471.3417




© 2017 GULFSTREAM



MATERIALS LIST	
1.00	CONCRETE
1.01	CONCRETE
1 AIDYLBURG WAY FRONT ELEVATION

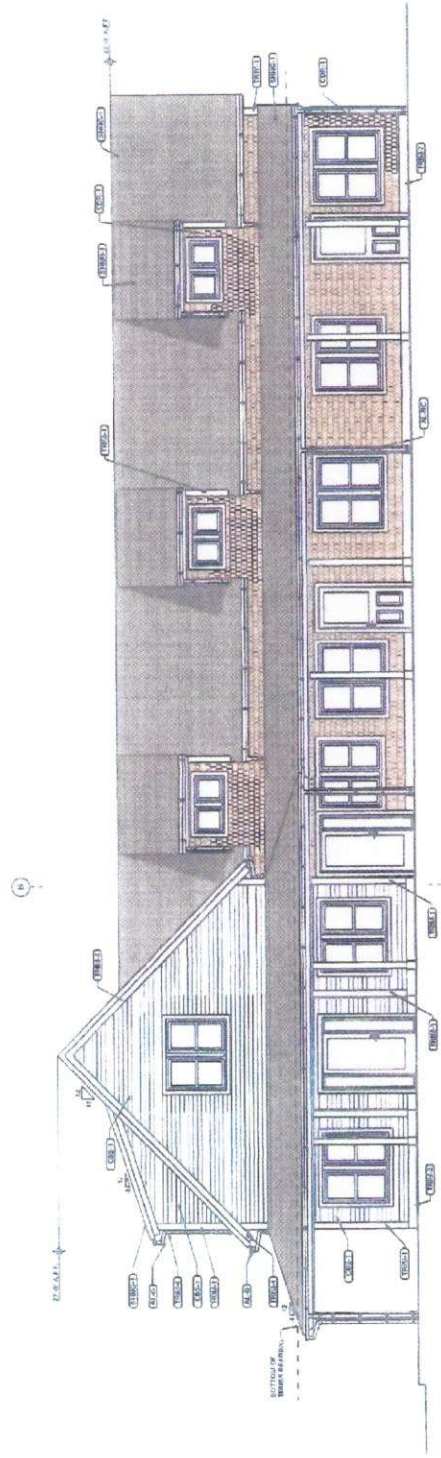

2 WING ROAD FRONT ELEVATION

MA-201

# AIDYLBURG III ELEVATIONS

38 WING ROAD OAK BLUFFS, WA 98257  
9502.P 11/8/19


David H. Cox Inc. Inc.






**MATERIALS LIST**

- (E.1) ALUMINUM CORNER
- (E.2) ALUMINUM TRIM
- (E.3) ALUMINUM TRIM
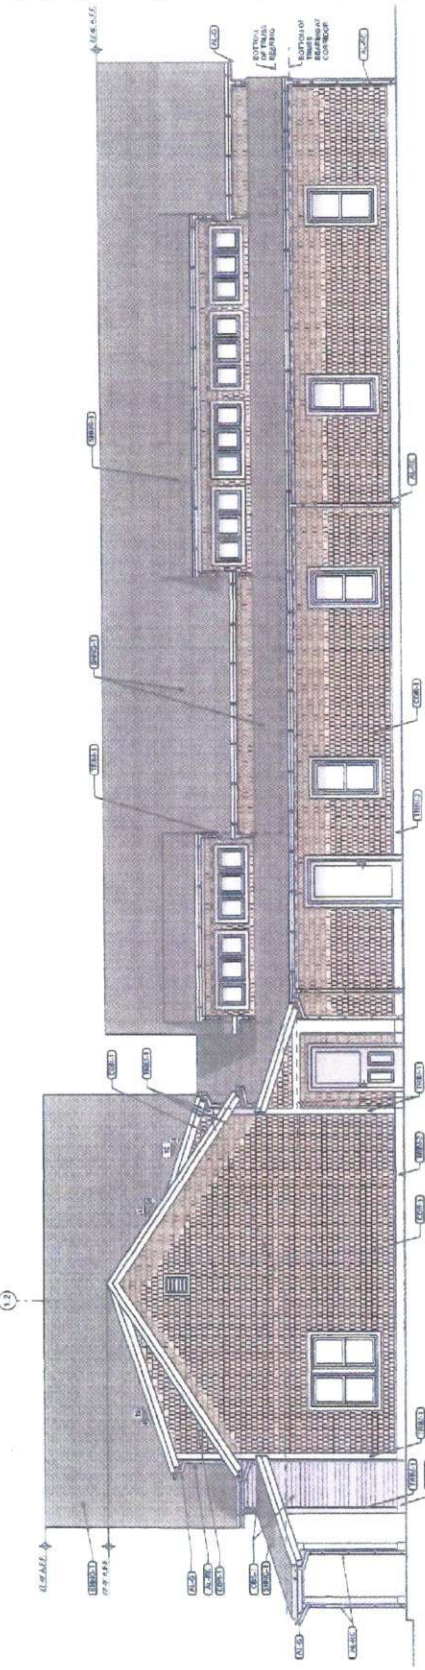


1 AIDYLBURG WAY REAR ELEVATION  
SCALE: 1/8" = 1'-0"

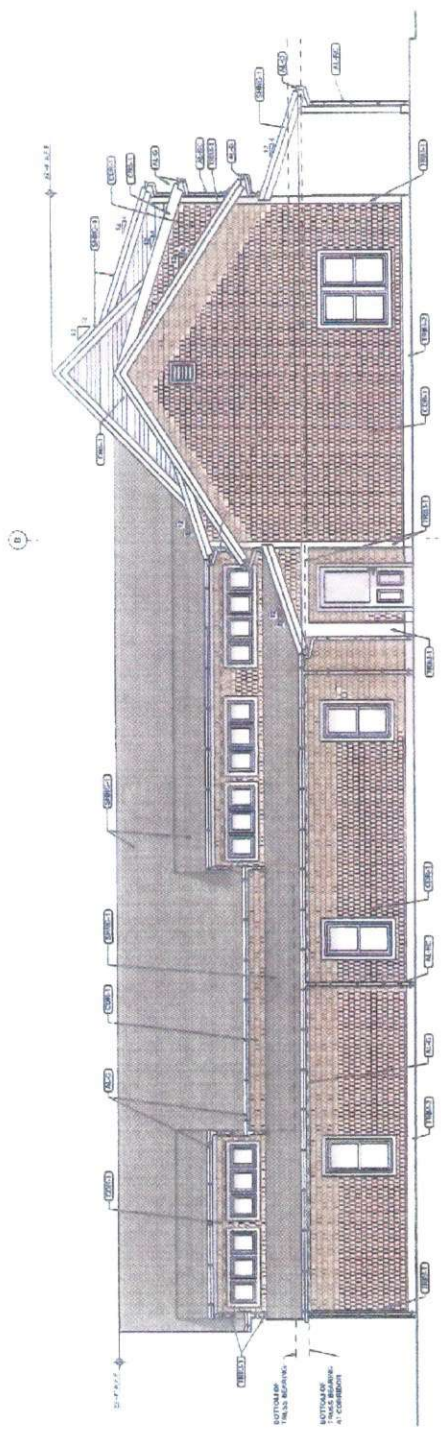


2 WING ROAD REAR ELEVATION  
SCALE: 1/8" = 1'-0"

**AIDYLBURG III**  
ELEVATIONS 4/8" = 1'-0"

318 WING ROAD ONE-BUILDING, R#-V0557  
8552 R 11/04/19

 

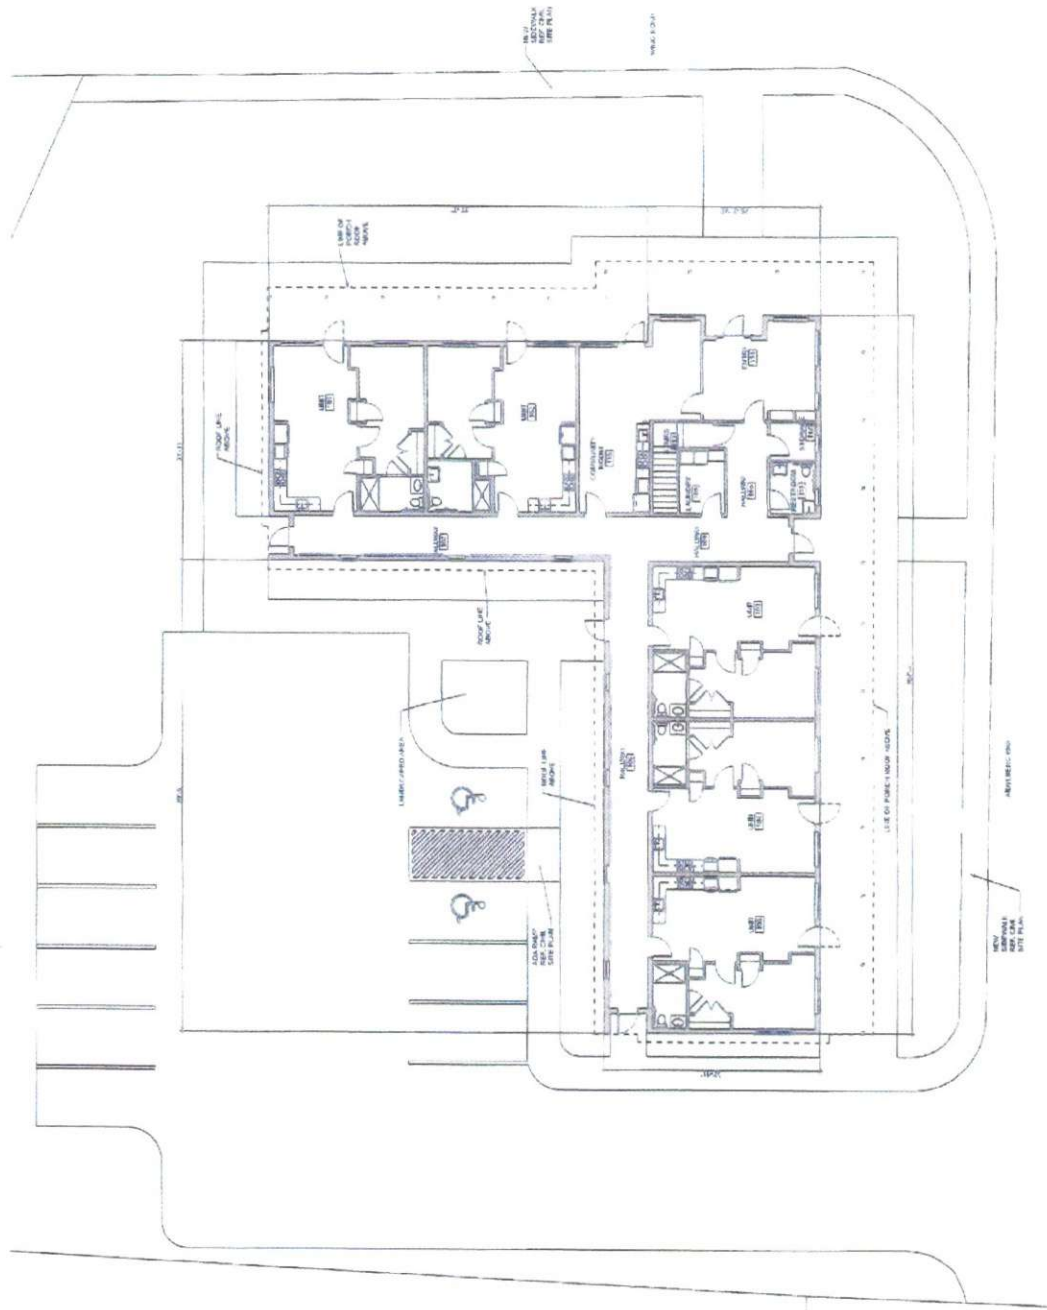

# AIDYLBERG III

## PRESENTATION PLAN

300 WEBB ROAD OAK BLUFFS, MA 02357  
 507.811.1119

Checked by: [Name]  
 10/10/19

MA-102