



THE CAPE COD FIVE CENTS SAVINGS BANK

Community Banking
Since 1855

September 10, 2018

Kim Leaird
Administrator
Oak Bluffs Planning Board
56 School Street
Oak Bluffs, MA 02557

RE: Cape Cod Five Cents Savings Bank Application for ATM to be located at 27 Lake Ave., Oak Bluffs
Map 8, Parcel 283

Hello Kim,

Please find attached the modified exterior elevations for the proposed ATM; as requested by the Planning Board.

I submit them today in hopes that they can be reviewed and approved by the Planning Board at its next meeting; this Thursday, September 13, 2018, so that we may move forward toward securing the building permit and begin work on the ATMs installation on schedule this Fall.

These modifications have been approved by both the bank and the property owner.

The changes made include elements which make the structure reflective of "Oak Bluffs" architecture are:

- Sidewall shingles:
Added a band (3 courses) of decorative/scalloped shingles wrapping around the building which will be stained a different tone of grey from the standard sidewall singles.
- Added 2 turned columns to "support" the overhanging roof at the entry.
- Turned columns will be finished in multi-colored paint; white, grey and "Cape Cod 5" blue (to match the lettering on the Cape Cod 5 signs).

I will be pleased to attend the meeting to review these details in person.


Thank you for your assistance,

Richard J. Leonard
Regional President – Martha's Vineyard
Senior Vice President
Cape Cod Five Cents Savings Bank
rleonard@capecodfive.com
774-722-7668

Member FDIC
Member DIF


412 State Road • PO Box 996
Vineyard Haven, Massachusetts 02568 • 508-693-1452
www.capecodfive.com



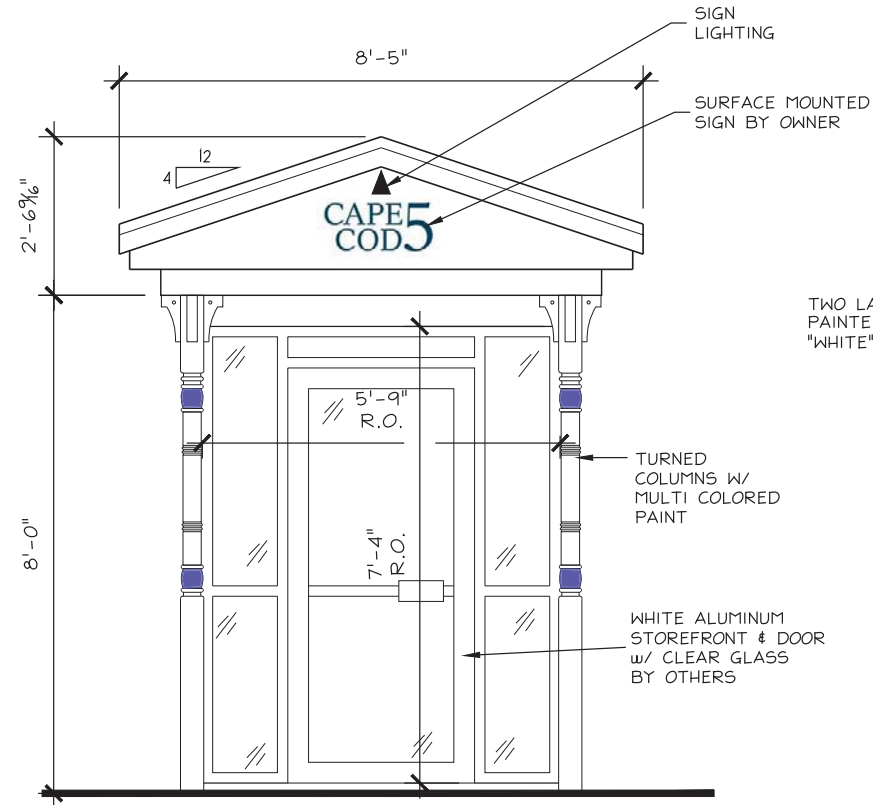


6 FRONT ELEVATION

Scale: 1/2" = 1'-0"

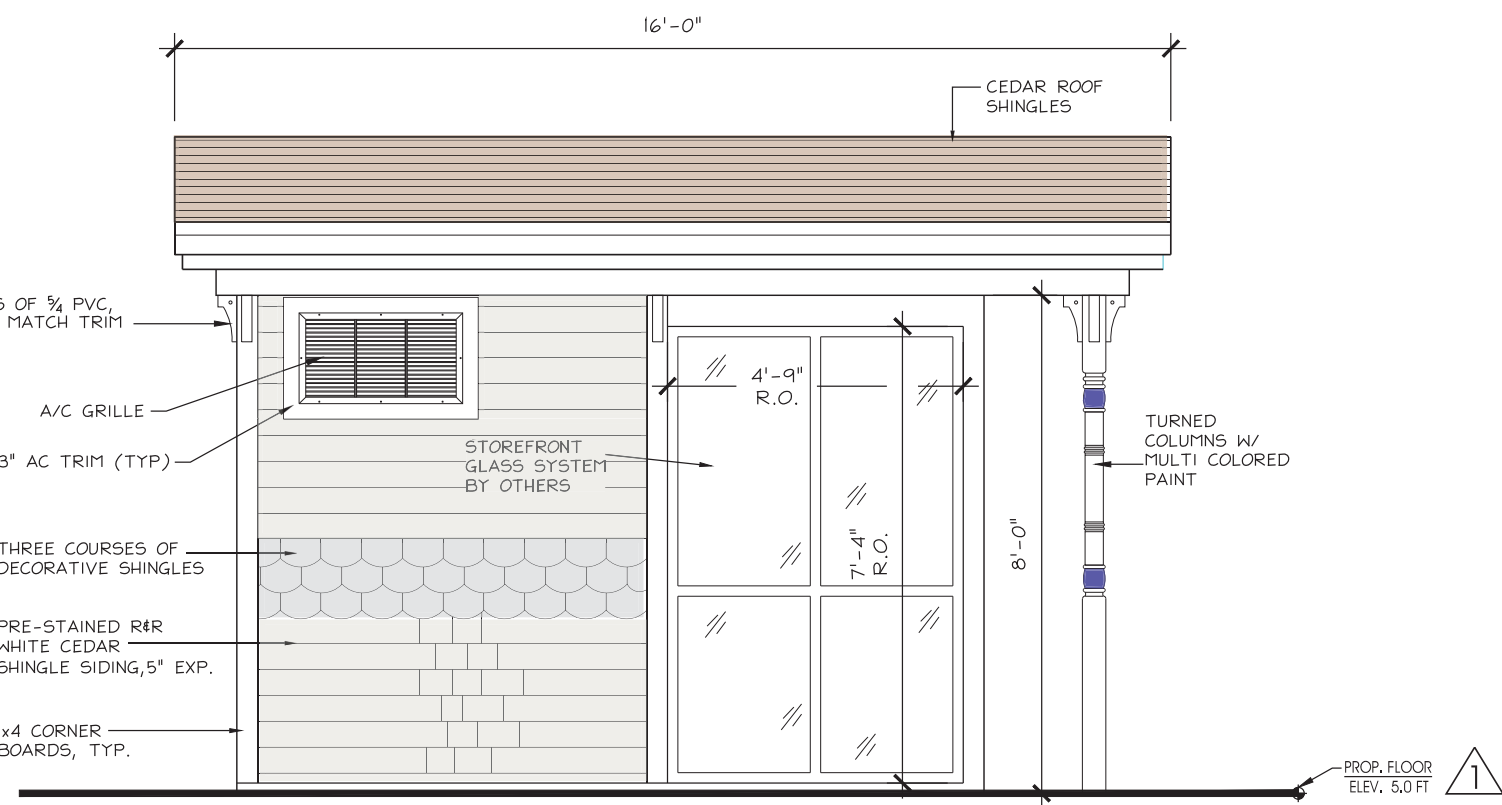


5 RIGHT SIDE ELEVATION

Scale: 1/2" = 1'-0"

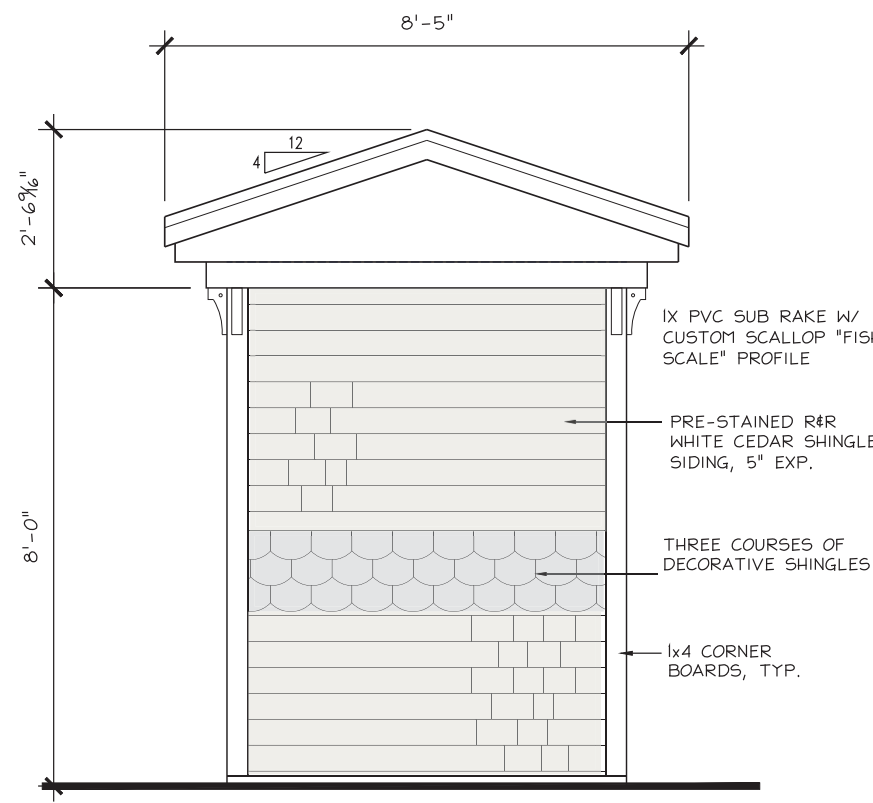

4 REAR ELEVATION

Scale: 1/2" = 1'-0"

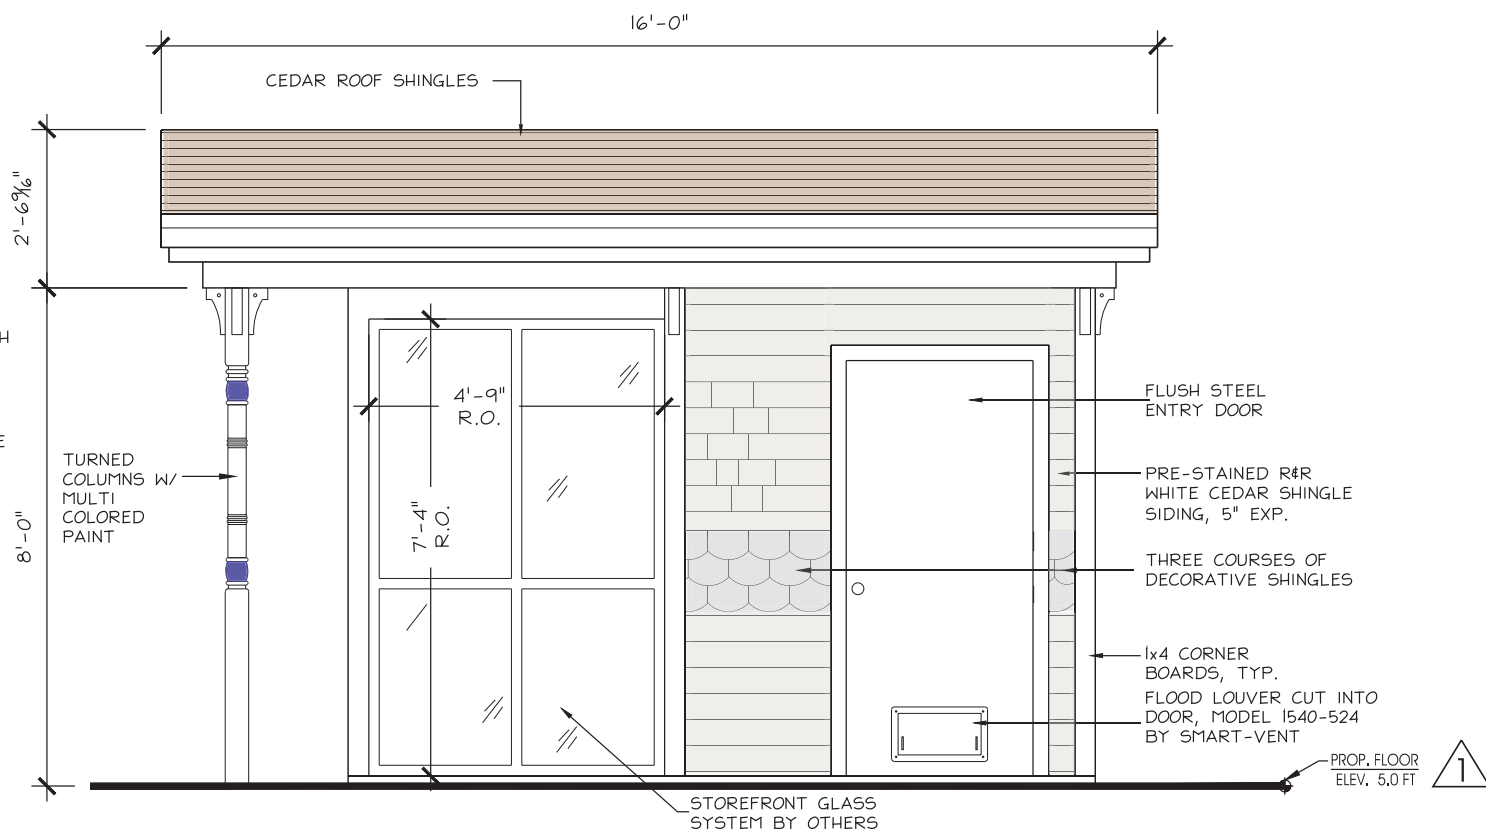

3 RIGHT SIDE ELEVATION

Scale: 1/2" = 1'-0"