




100 YEAR FLOOD
ELEV.= 14.0 (AE
ZONE) (FROM F.E.M.A.
F.I.R.M. MAP REVISED
JULY 20, 2016)]

100 YEAR FLOOD
ELEV.= 14.0 (AE
ZONE) (FROM F.E.M.A.
F.I.R.M. MAP REVISED
JULY 20, 2016)]

MAP 3
PARCEL 18

MAP 3
PARCEL 20

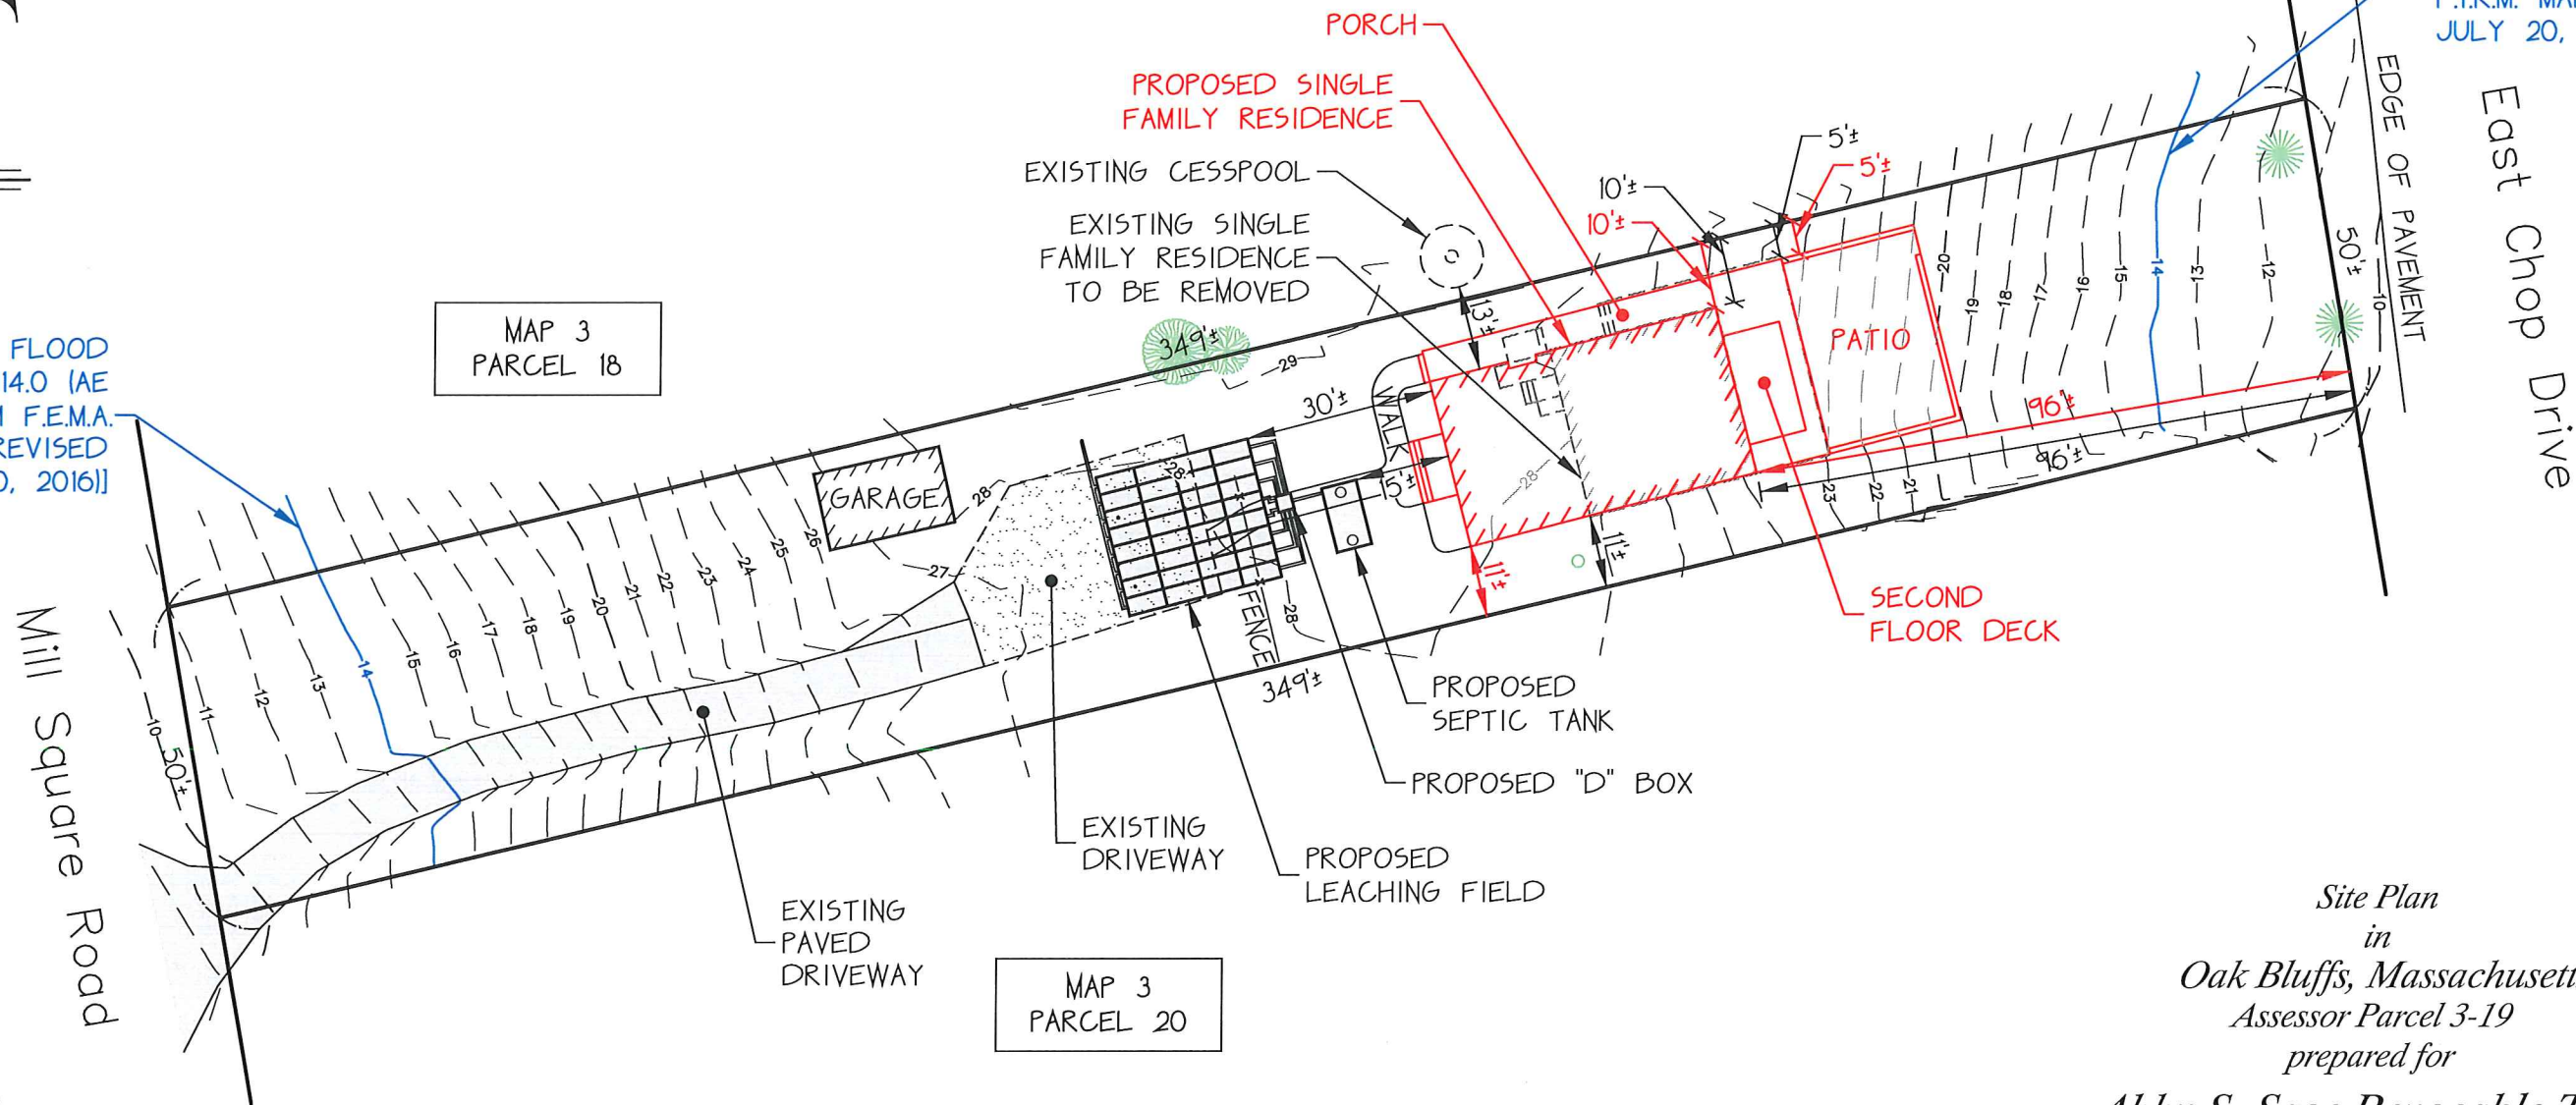

Site Plan
in
Oak Bluffs, Massachusetts
Assessor Parcel 3-19
prepared for
Abby S. Sage Revocable Trust
Scale 1"=30' April 21, 2021



Charles R. Gilstad
4/21/21



P.O. Box 4458
107 Beach Road, Suite 202
Vineyard Haven, MA 02568
Phone (508) 693-9933 Fax (508) 693-4933

LOT AREA: 17,451± S.F.