

Assessor Parcel
48-91

Assessor Parcel
48-35



127'±


247'±


30'±

146'±

Wood Duck Way

existing driveway

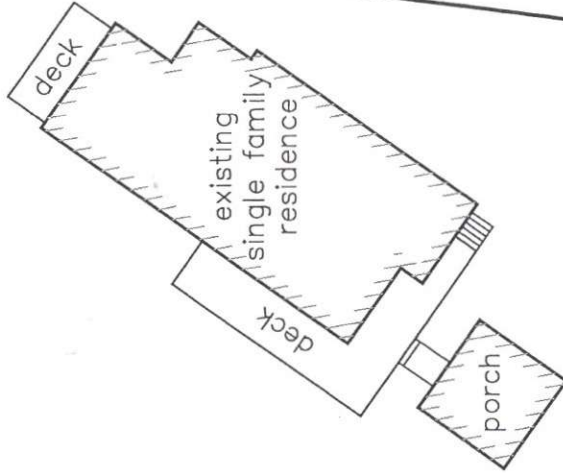

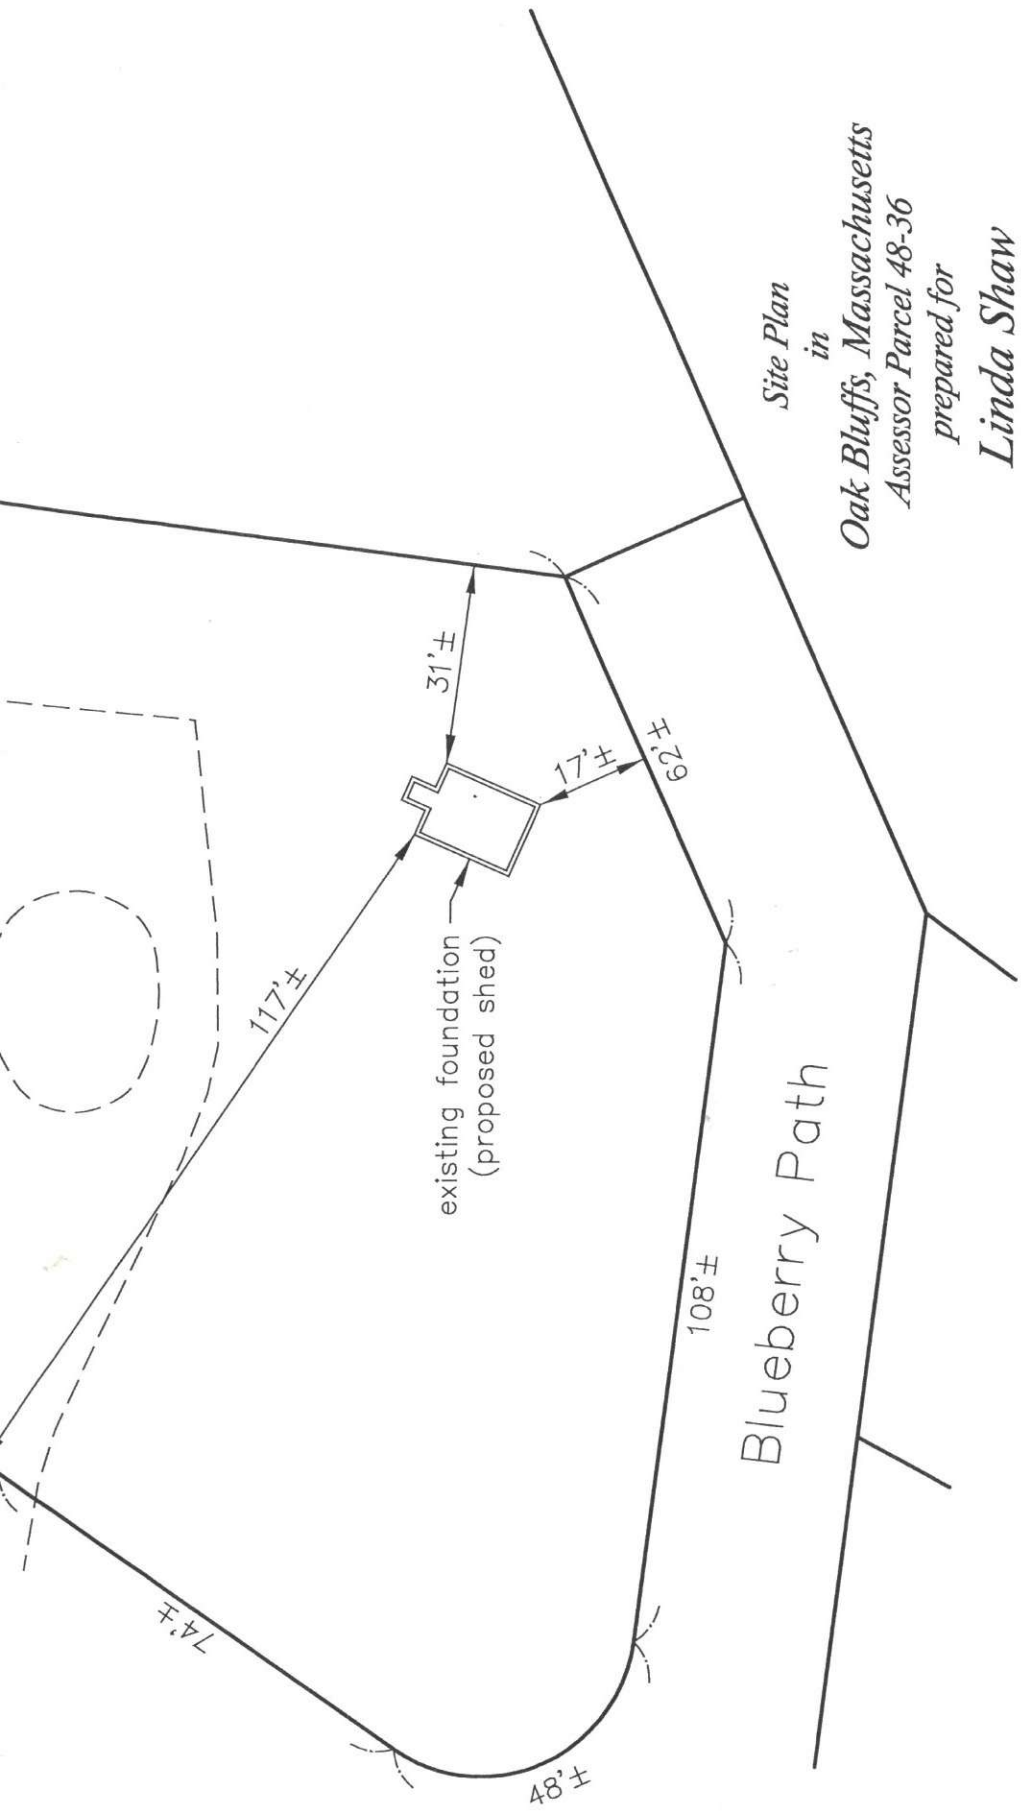

Blueberry Path

Site Plan
in
Oak Bluffs, Massachusetts
Assessor Parcel 48-36
prepared for
Linda Shaw

Scale 1"=30' May 26, 2021



Charles R. Gilstad
5/26/21



P.O. Box 4458
107 Beach Road, Suite 202
Vineyard Haven, MA 02568
Phone (508) 693-9933 Fax (508) 693-4933