



Site Plan
 in
 Oak Bluffs, Massachusetts
 Assessor Parcel 40-5
 prepared for
Elisha R. & Tammy J. Smith

Scale 1"=40' March 8, 2021




P.O. Box 4458
 107 Beach Road, Suite 202
 Vineyard Haven, MA 02568
 Phone (508) 693-9933 Fax (508) 693-4933



Charles R. Gilstad
 3/8/21

LOT AREA: 69,288± S.F.

MAP 40
PARCEL 4

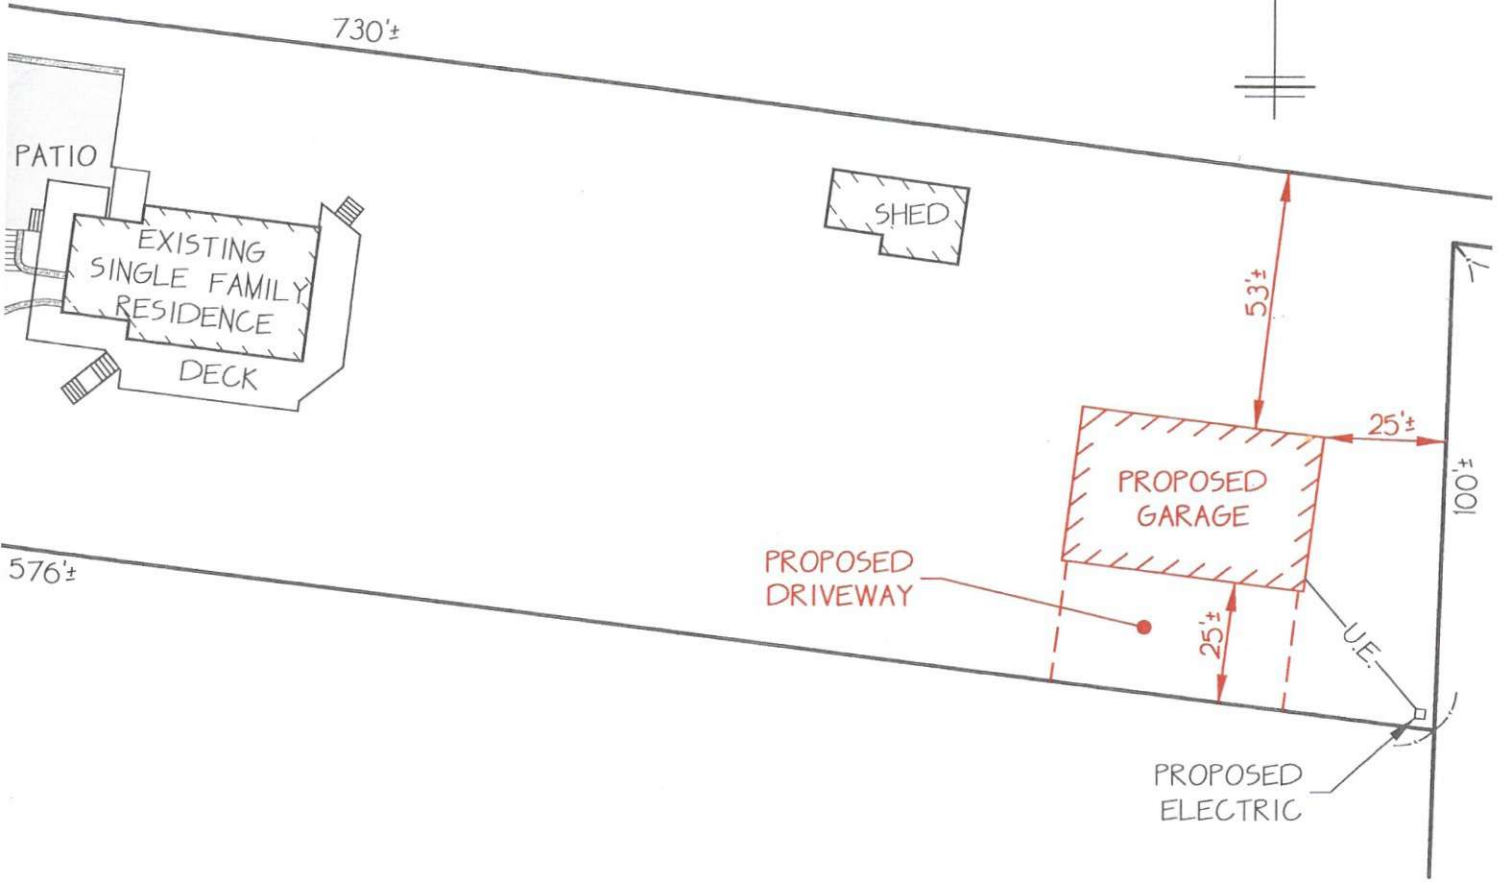

OCUS
= 150'

