



Charles R. Gilstad
10/1/21

MAP 12
PARCEL 134

Site Plan
in
Oak Bluffs, Massachusetts
Assessor Parcel 12-133.1

prepared for
Nickolas Peters

Scale 1"=20' October 1, 2021




P.O. Box 4458
107 Beach Road, Suite 202
Vineyard Haven, MA 02568
Phone (508) 693-9933 Fax (508) 693-4933

Job No. 101643

MAP 12
PARCEL 133.2

MAP 12
PARCEL 133

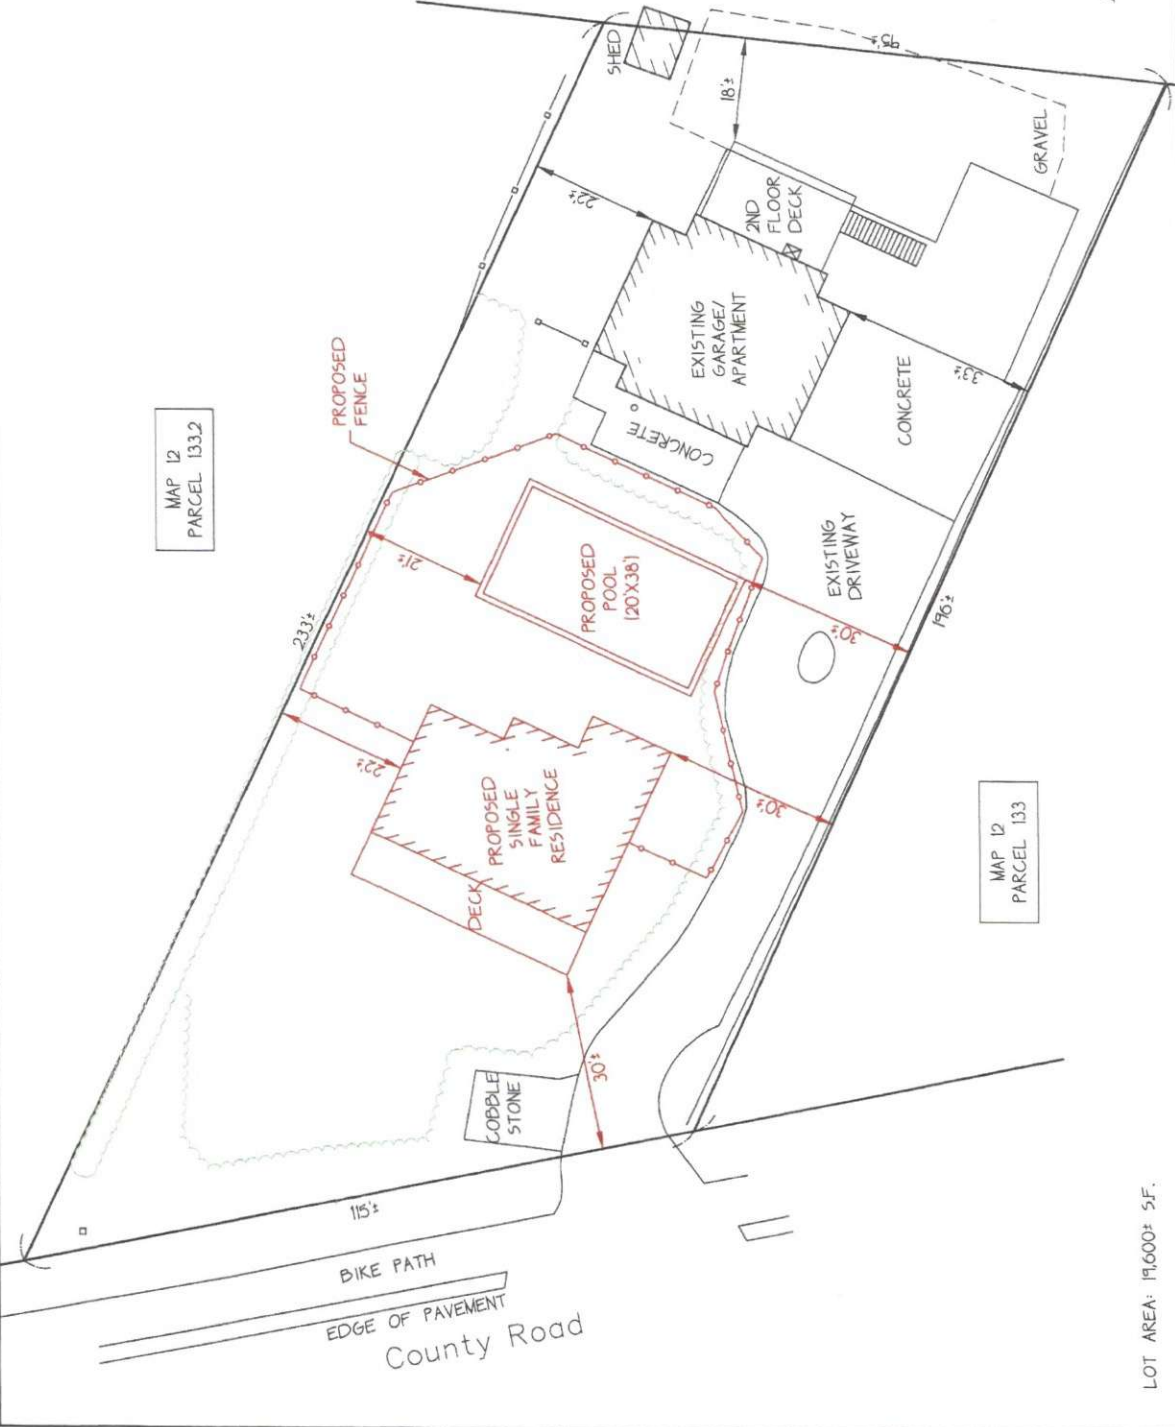

LOT AREA: 19,600± SF.