




NOTES:

1. THE ACCURACY AND COMPLETENESS OF UNDERGROUND UTILITIES AS SHOWN ON THE PLANS ARE NOT GUARANTEED. IT SHALL BE THE CONTRACTOR'S RESPONSIBILITY TO DETERMINE EXACT LOCATION, SIZE, TYPE, ETC. OF ALL UNDERGROUND UTILITIES THAT MAY BE AFFECTED BY THE WORK.
2. CONTRACTOR SHALL VERIFY EXISTING GRADES, IF ANY ADJUSTMENT IS REQUIRED DUE TO DIFFERENT EXISTING GRADES FOUND IN THE FIELD, THE CONTRACTOR SHALL NOTIFY AND OBTAIN APPROVAL OF THE ENGINEER PRIOR TO PERFORMING THE WORK.
3. WHERE "GRADE TO DRAIN" IS SHOWN ON THE PLANS, THE CONTRACTOR SHALL GRADE THE AREA TO PROVIDE POSITIVE FLOW TO THE PROPOSED DRAIN STRUCTURE.
4. PROPOSED WATER SERVICE SHALL BE 1 1/2" COPPER TUBING TYPE K.
5. WATER PIPE SHALL BE CEMENT LINED DUCTILE IRON (DICI) CLASS 52.

SITE PLAN
1" = 20'

NOTE:
1. FOR ADDITIONAL GRADING SEE SHEET 2
2. FOR ADDITIONAL UTILITY INFORMATION SEE SHEET 3

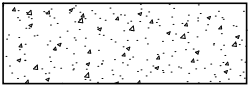LEGEND


-  STABILIZED AGGREGATE WALK
-  CEMENT CONCRETE SIDEWALK
-  LANDSCAPE AREA

Bid Set
Not For Construction

By:							
Date:							
Revisions:	<table border="1"> <tr><td> </td><td> </td></tr> <tr><td> </td><td> </td></tr> <tr><td> </td><td> </td></tr> </table>						

Scale: As Noted	Drawn By:
Job No.:	Designed By:
Date: May 20, 2022	Checked By:

107 Beach Rd., Suite 202
P.O. Box 4458
Vineyard Haven, MA 02568
Phone: (508) 693-9933
Fax: (508) 693-4933
www.souratigroup.com

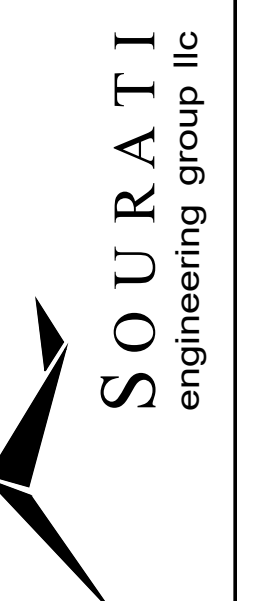

TABERNACLE
SITE PLAN
Trinity Park
Oak Bluffs, Massachusetts