


PHASE TWO
VILLAGE ROAD IMPROVEMENT PROJECT
VILLAGE ROAD, OAK BLUFFS, MA 02557

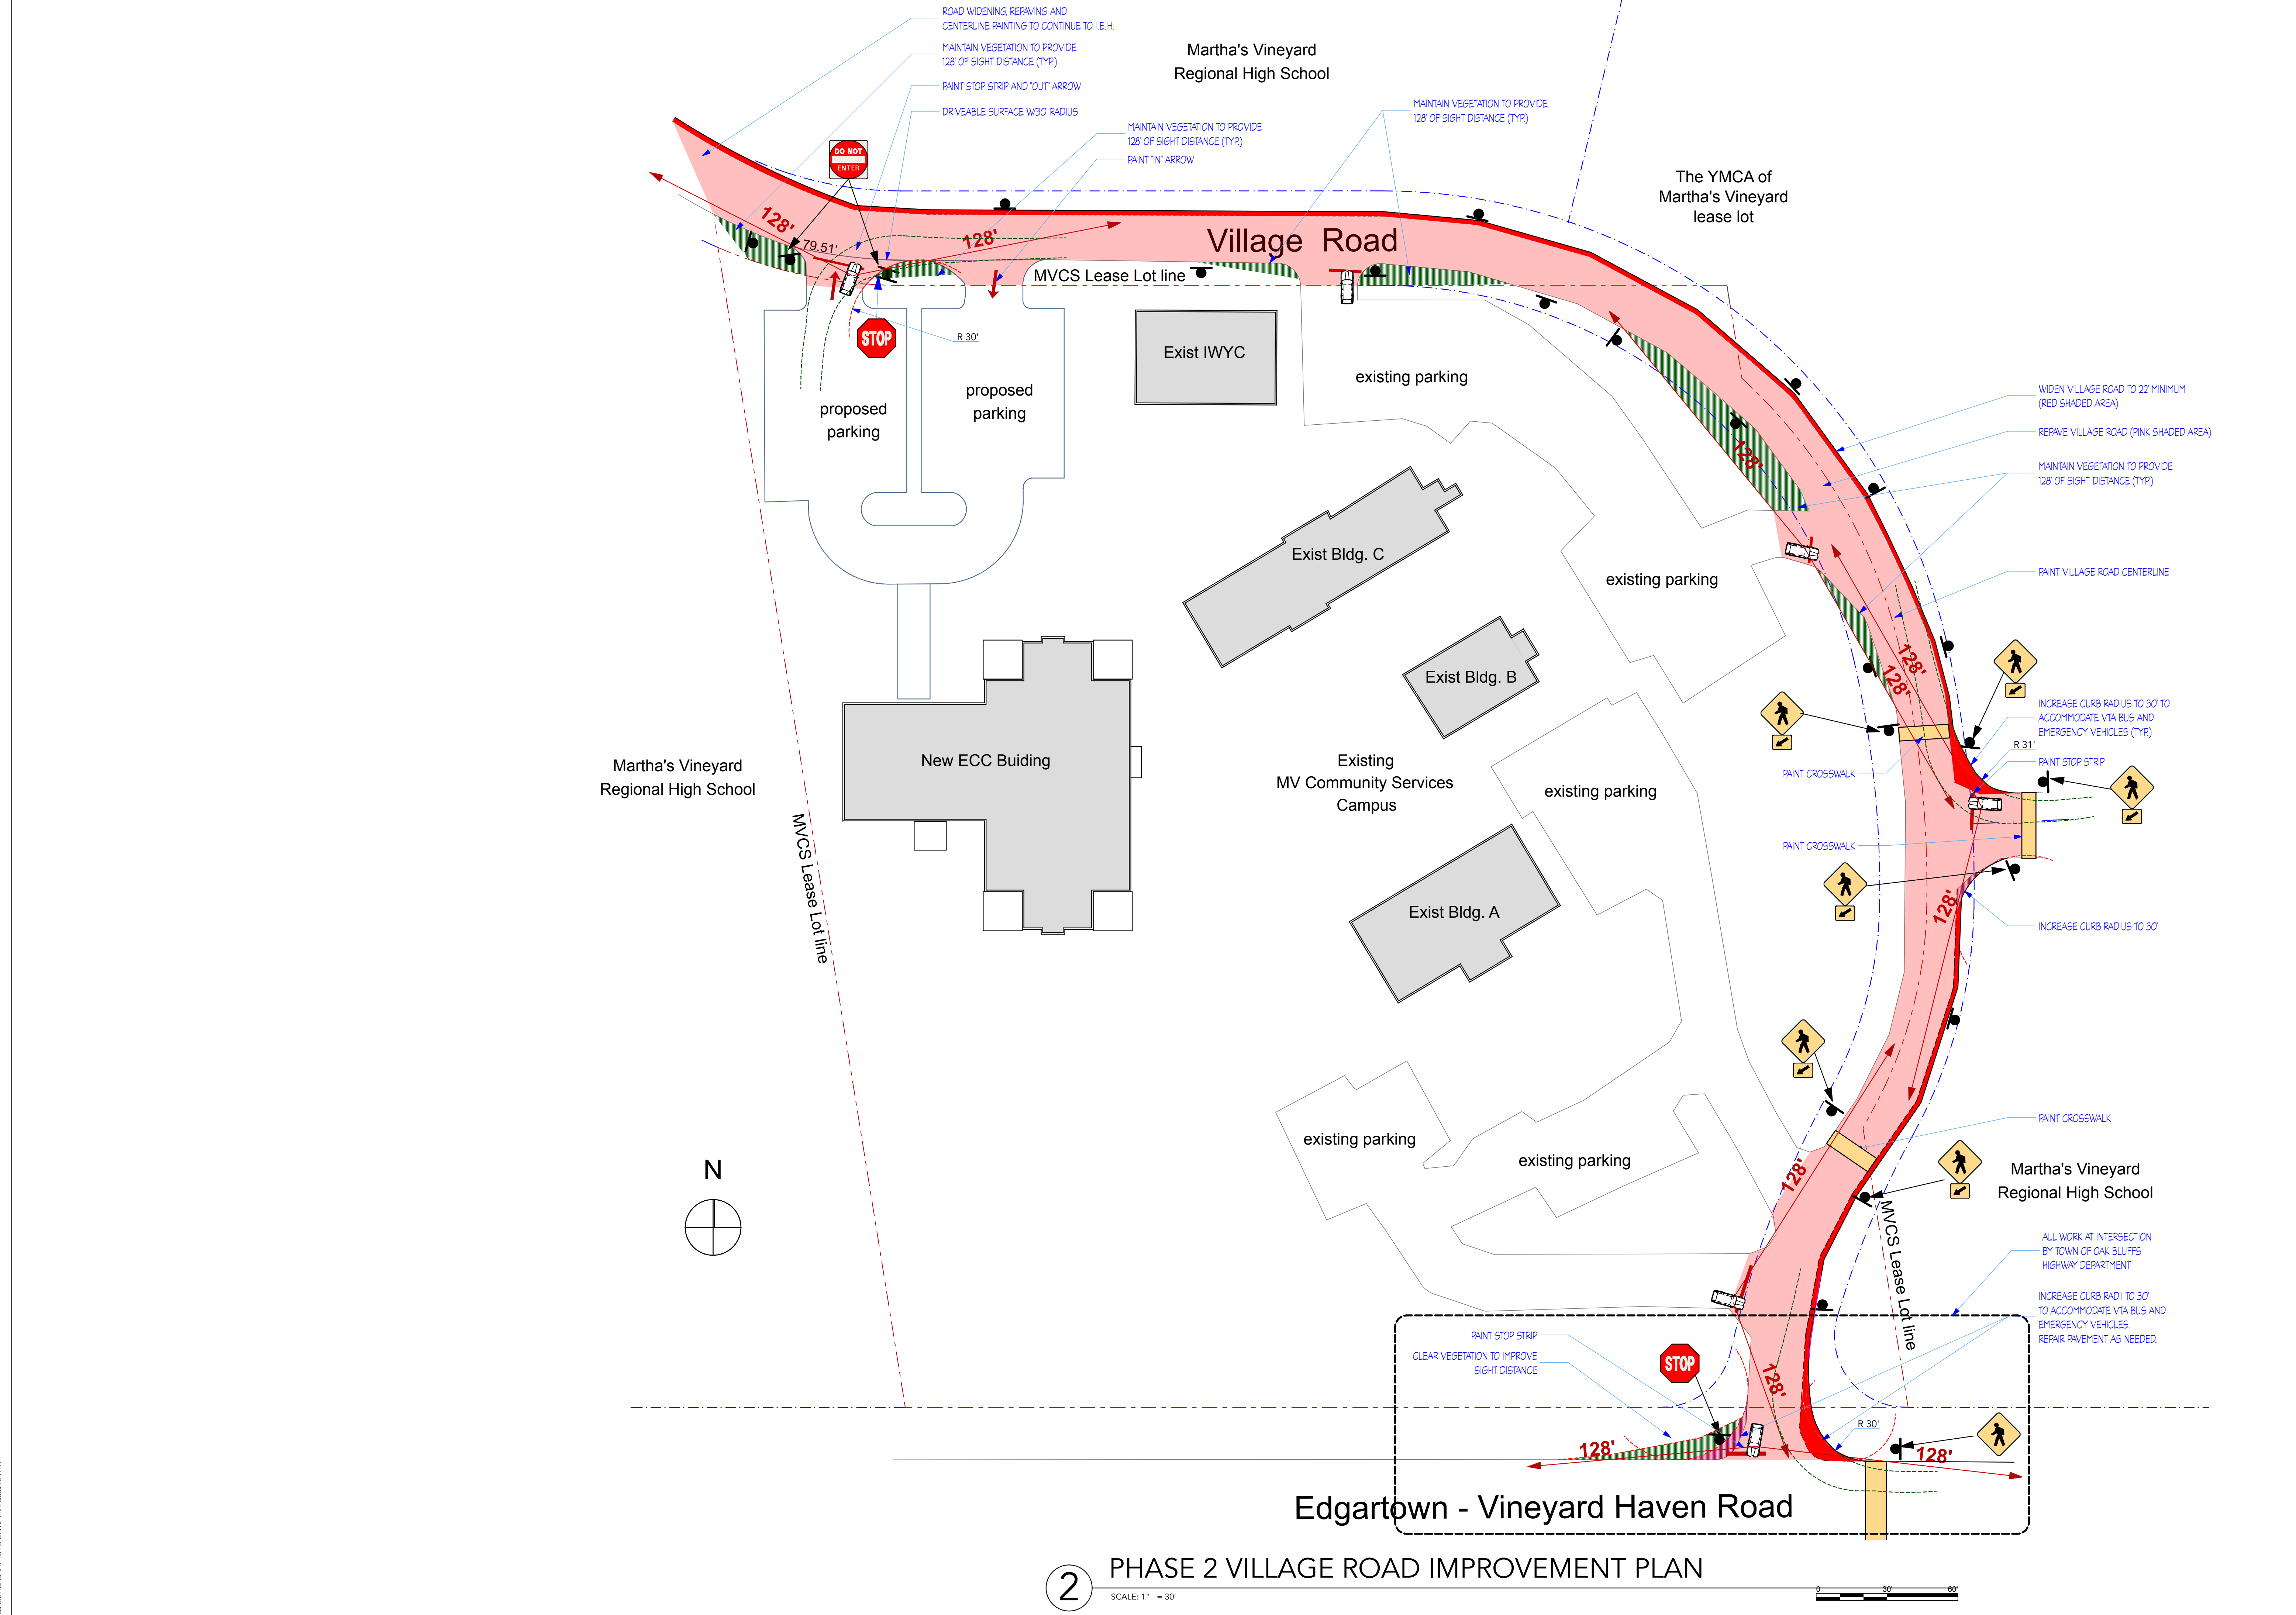

2 PHASE 2 VILLAGE ROAD IMPROVEMENT PLAN
SCALE: 1" = 30'

PH VILLAGE ROAD IMPROVEMENTS - Part Date: 12/17/19

M:\20COMMUNITY\20SERVICES\20VILLAGE\20ROAD\20IMPROVEMENTS-A-02 PHASE TWO, 100%: 12/17/19, 5:15 PM