


Assessor Parcel 17-87

Spindles Path

Assessor P.

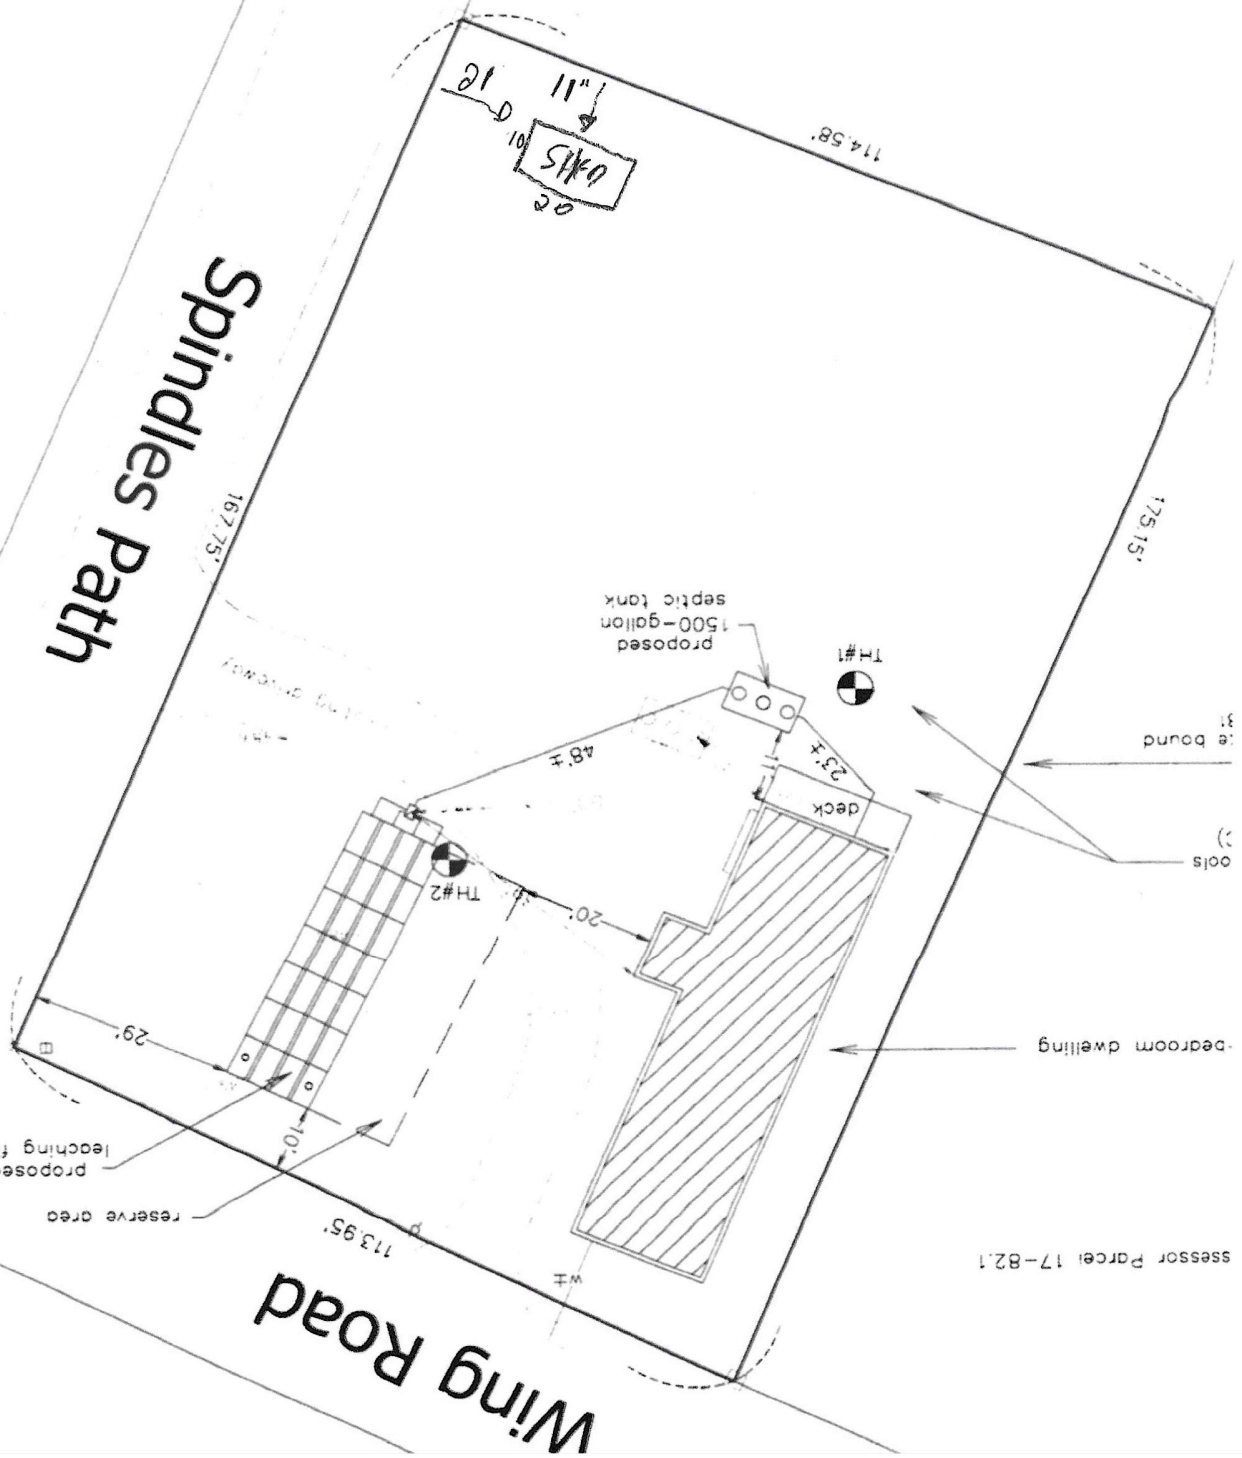

the bound
ools

Assessor Parcel 17-82.1